


FLOOR PLAN

- NOTES:
1. ALL WARNING SYMBOLS SHALL FOLLOW INTERNATIONAL, RECOGNIZED STANDARDS (e.g. ISO 3864, ISO 17938).
 2. ELEVATIONS AND DIMENSIONS ARE METRIC FORMAT AND ARE IN METERS.
 3. THIS DRAWING IS PRELIMINARY. ALL ESCAPE ROUTES DEPICTED HEREIN MUST BE CO-ORDINATED WITH THE MAIN GAS PLANT (GASSCO, KARSTO) & VALIDATED DURING DETAILED ENGINEERING.
 4. ESCAPE DIRECTION SIGNS ON STRUCTURES, EQUIPMENT, TOWERS, TANKS ETC. TO BE LOCATED ON SITE AS REQUIRED.
 5. PRIMARY ESCAPE ROUTES ARE SHOWN AS THIS: THESE ROUTES SHALL BE AT LEAST 1.0 m WIDE WITH AT LEAST 2.3 m HEAD CLEARANCE. DOORWAYS SHALL BE AT LEAST 0.9 m WIDE WITH AT LEAST 2.15 m HEAD CLEARANCE.
 6. THIS DRAWING SHALL BE READ WITH DRAWING 10112936-PB-S-HSE-0011/25474-000-U2-0000-00001 (SHEET 1 OF 5) FOR MAIN ESCAPE ROUTES AND PRIMARY ESCAPE DIRECTIONS.

| LEGEND | | |
|-----------------|---------------------|----------|
| SYMBOL | DESCRIPTION | QUANTITY |
| WARNING SIGNS: | | |
| | CORROSIVE SUBSTANCE | - |
| | TOXIC GAS | - |
| | FLAMMABLE SUBSTANCE | - |
| SAFE CONDITION: | | |
| | ESCAPE ARROW | - |
| | FIRST AID STATION | - |
| | PUSH BAR TO OPEN | - |
| | EMERGENCY EXIT | - |

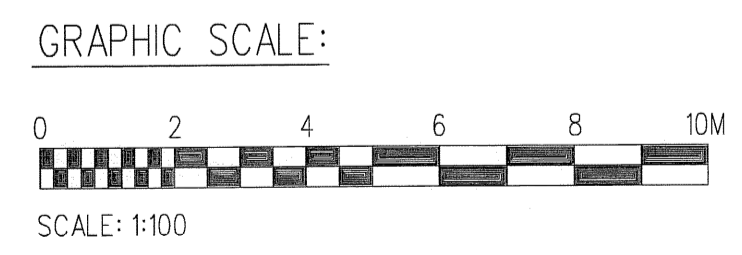

| | | | | | | | | |
|--|--------|--|-----|--------------|-----|------|------|------|
| NO. | DATE | REVISIONS | BY | CHK | DES | ENGR | PROJ | APPR |
| 4 | DEC 08 | ISSUED FOR COMMENTS | SBR | DA | - | WJ | RS | W3 |
| Owner: GASSNOVA | | CO2 KARSTO PROJECT | | | | | | |
| Owner Drawing No.: 10112936-PB-S-HSE-0017 | | ESCAPE ROUTE DRAWING (PRELIMINARY) SHEET 3 OF 5 | | | | | | |
| Contractor: BECHTEL POWER CORPORATION | | Sheet Size: 594 X 841 "A1" | | Scale: 1:100 | | REV. | | |
| JOB NO.: 25474 | | DRAWING NO.: 000-U2-0000-00003 | | REV.: | | 0 | | |