


©Bechtel Corporation 2008. All rights reserved. Bechtel Confidential. Contains information that is confidential and proprietary to Bechtel and may not be used, reproduced, or distributed in any format without Bechtel's prior written permission. This document is prepared exclusively for Gassnova in connection with the preparation of the FEED study for the CO2 Capture Facility at Karsto, Norway, and is not to be relied upon by others or used in connection with any other project.

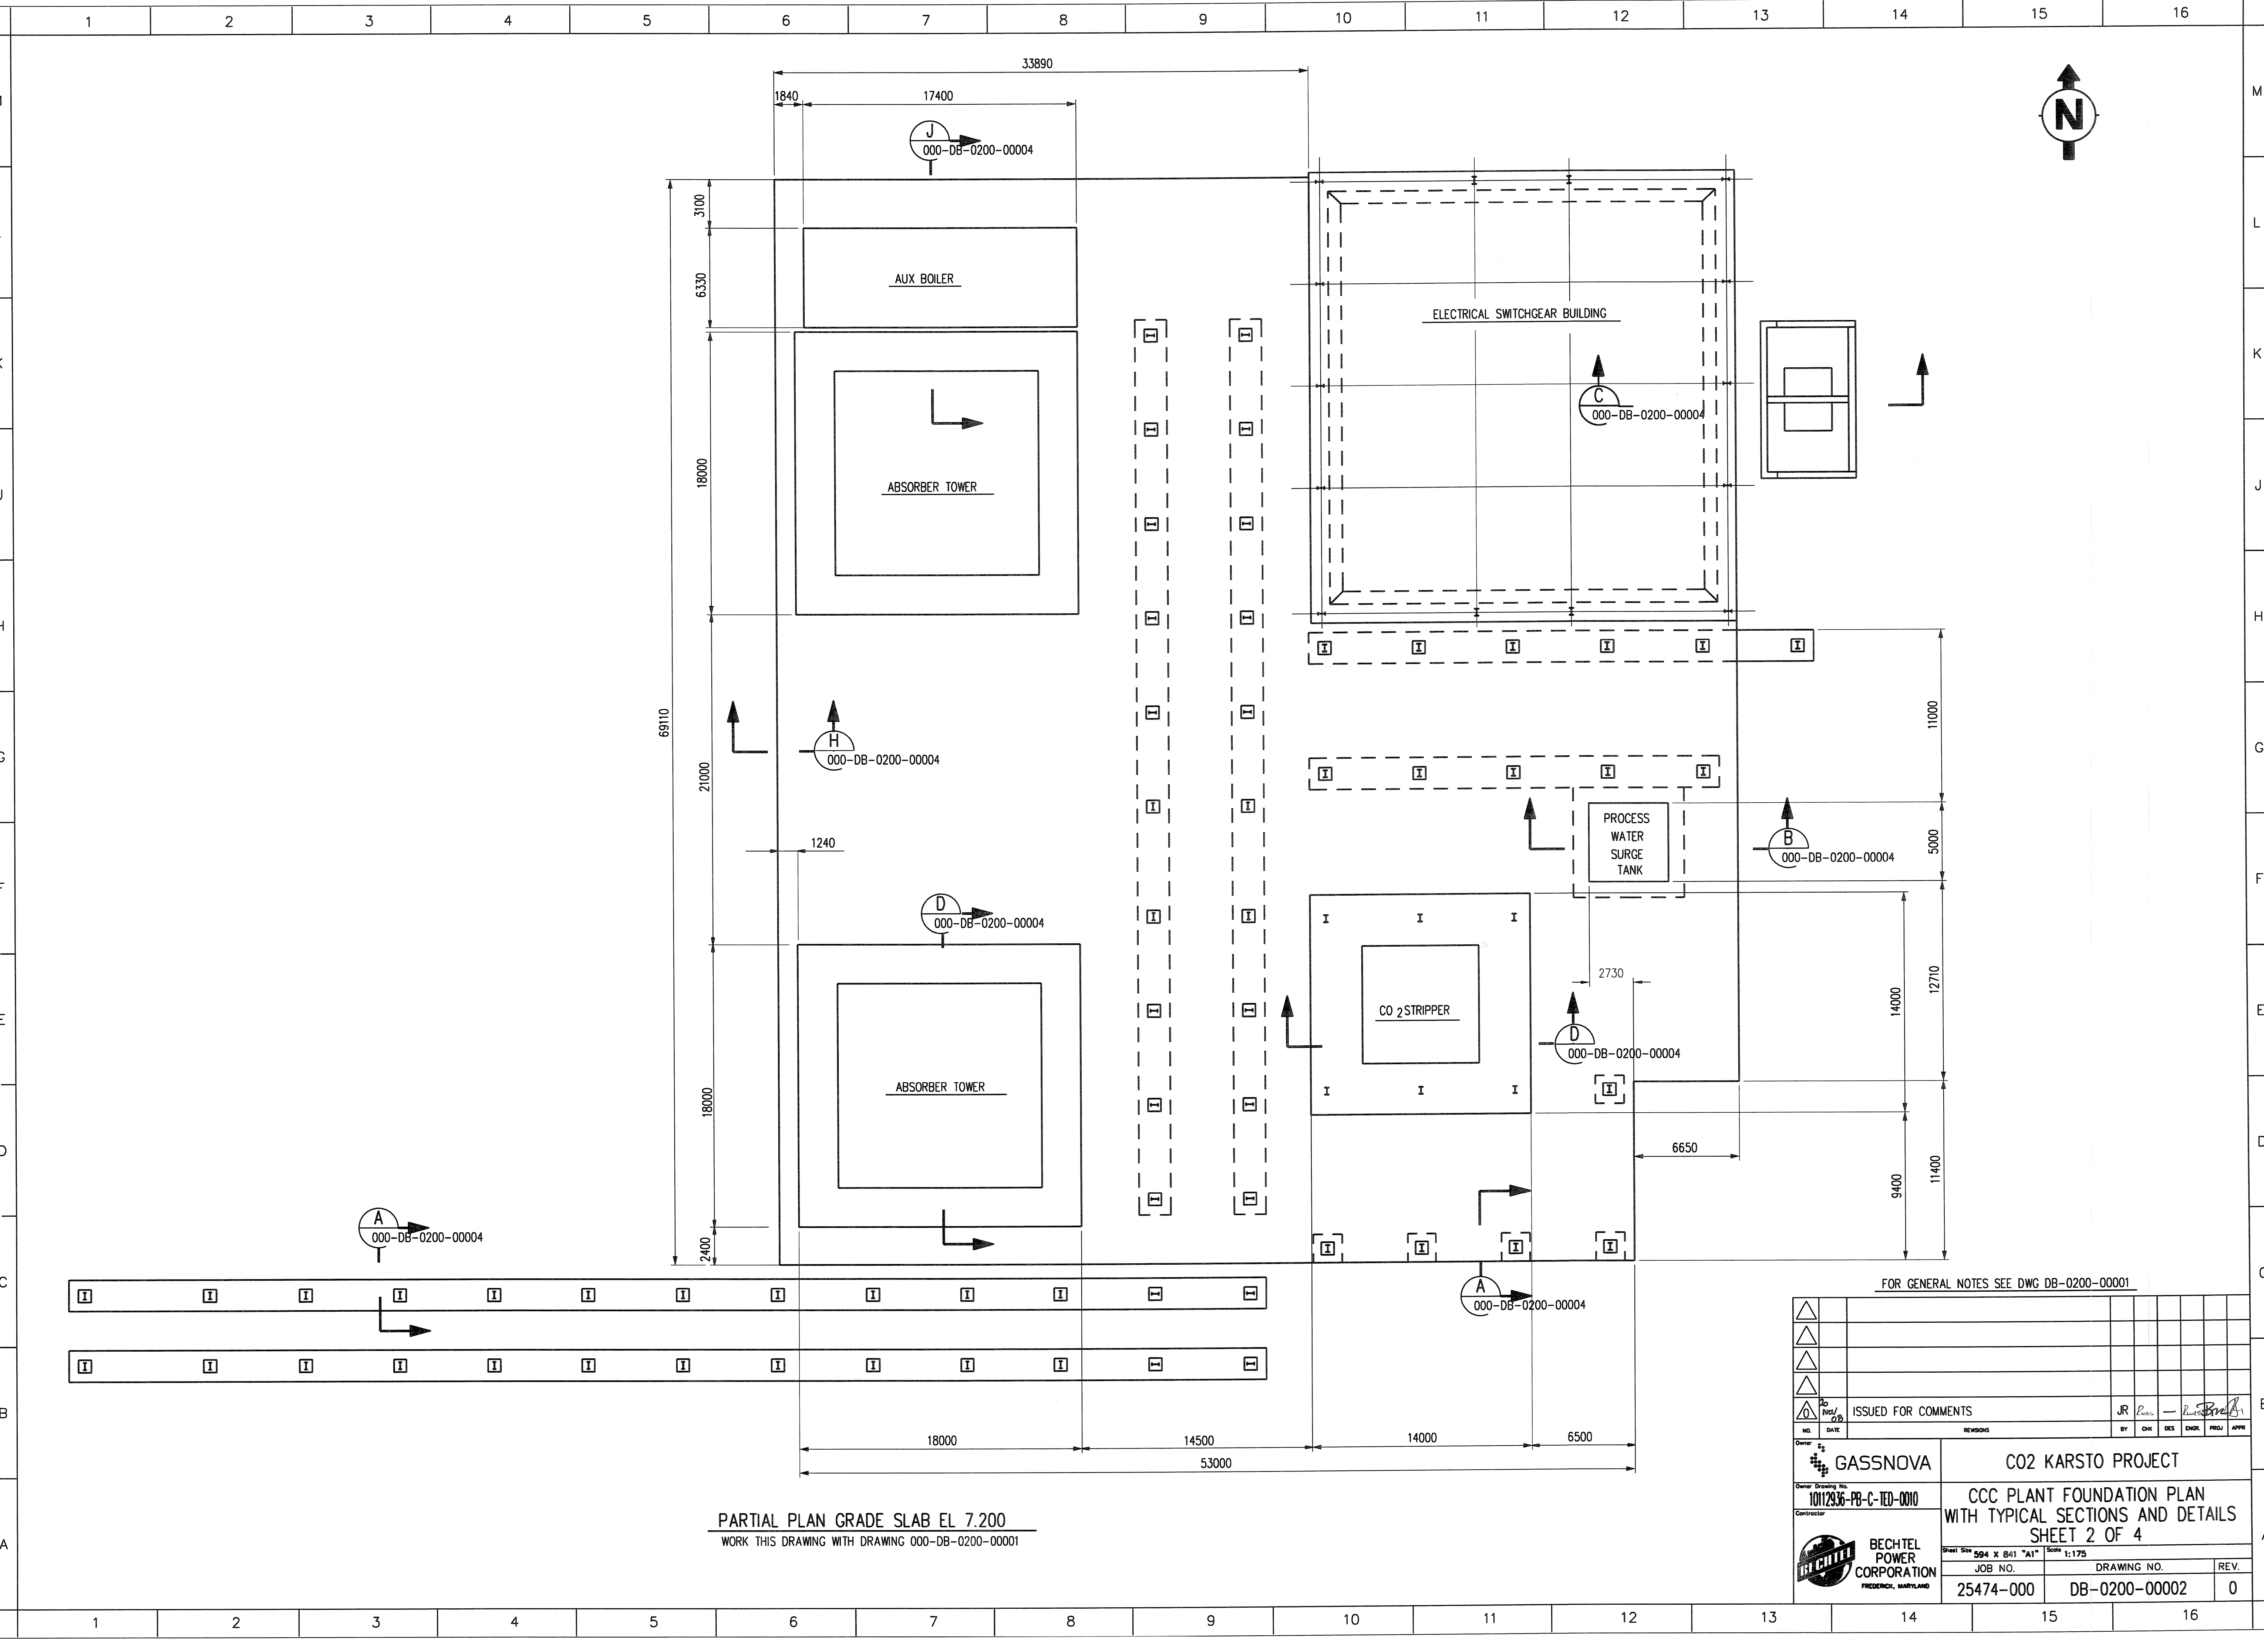

PARTIAL PLAN GRADE SLAB EL 7.200
 WORK THIS DRAWING WITH DRAWING 000-DB-0200-00001

FOR GENERAL NOTES SEE DWG DB-0200-00001

NO. DATE ISSUED FOR COMMENTS REVISIONS BY CHK DES ENGR PROJ APPR	NO. 1 DATE 10/12/06	ISSUED FOR COMMENTS JR	10/12/06
	GASSNOVA CO2 KARSTO PROJECT CCC PLANT FOUNDATION PLAN WITH TYPICAL SECTIONS AND DETAILS SHEET 2 OF 4		
JOB NO. 25474-000 DRAWING NO. DB-0200-00002 REV. 0		SHEET SIZE 594 X 841 "A1" Scale 1:175	