



© Bechtel Corporation 2008. All rights reserved. Bechtel Confidential. Check the information which is not publicly available in the preparation of the PEPD for the CO2 Karsto Project. This document is prepared and issued for the construction of the CO2 Karsto Project. It is not to be used for any other project.

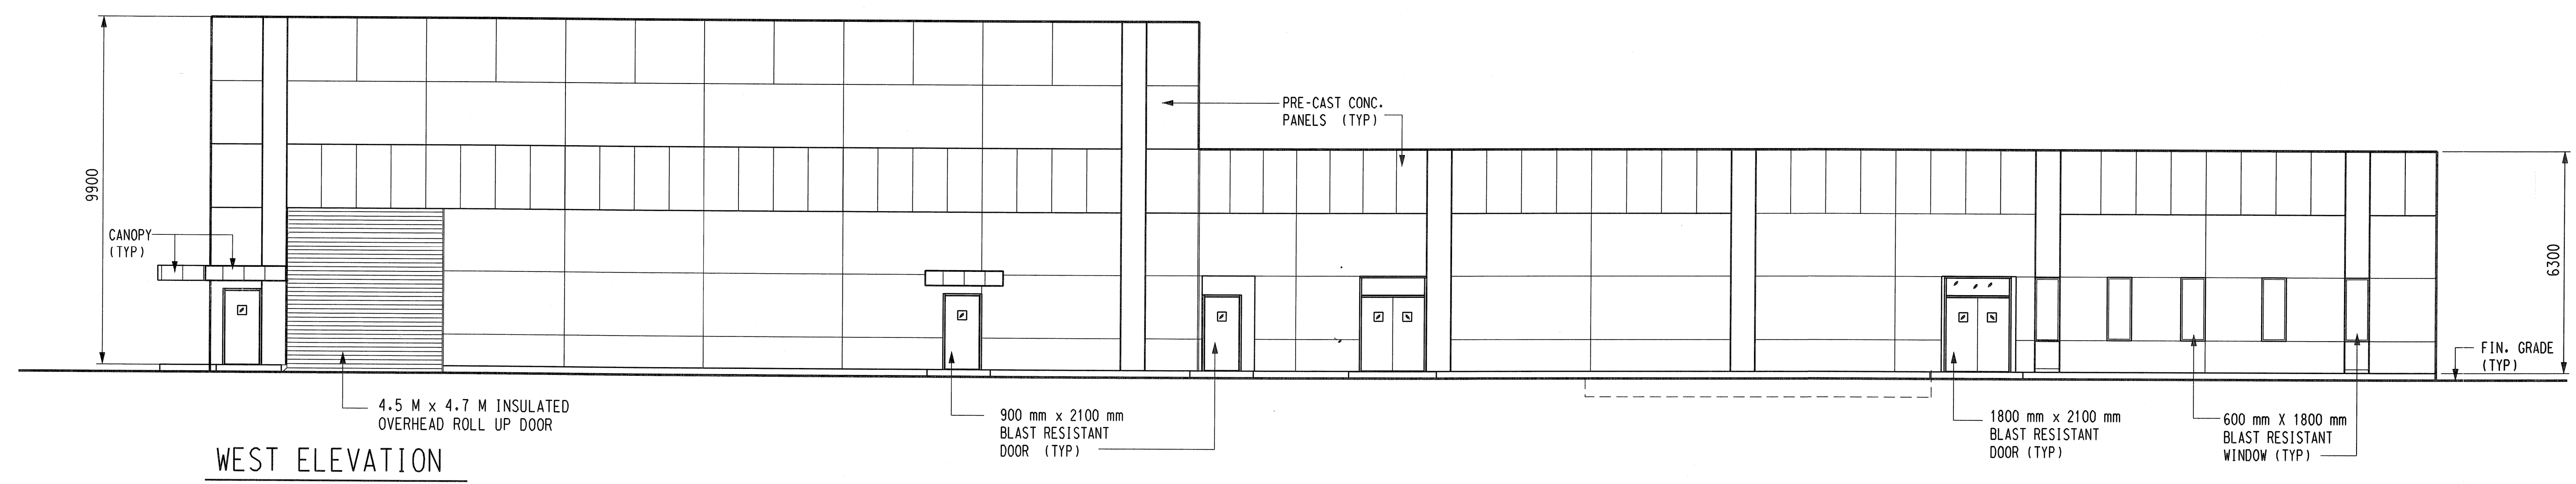

WEST ELEVATION

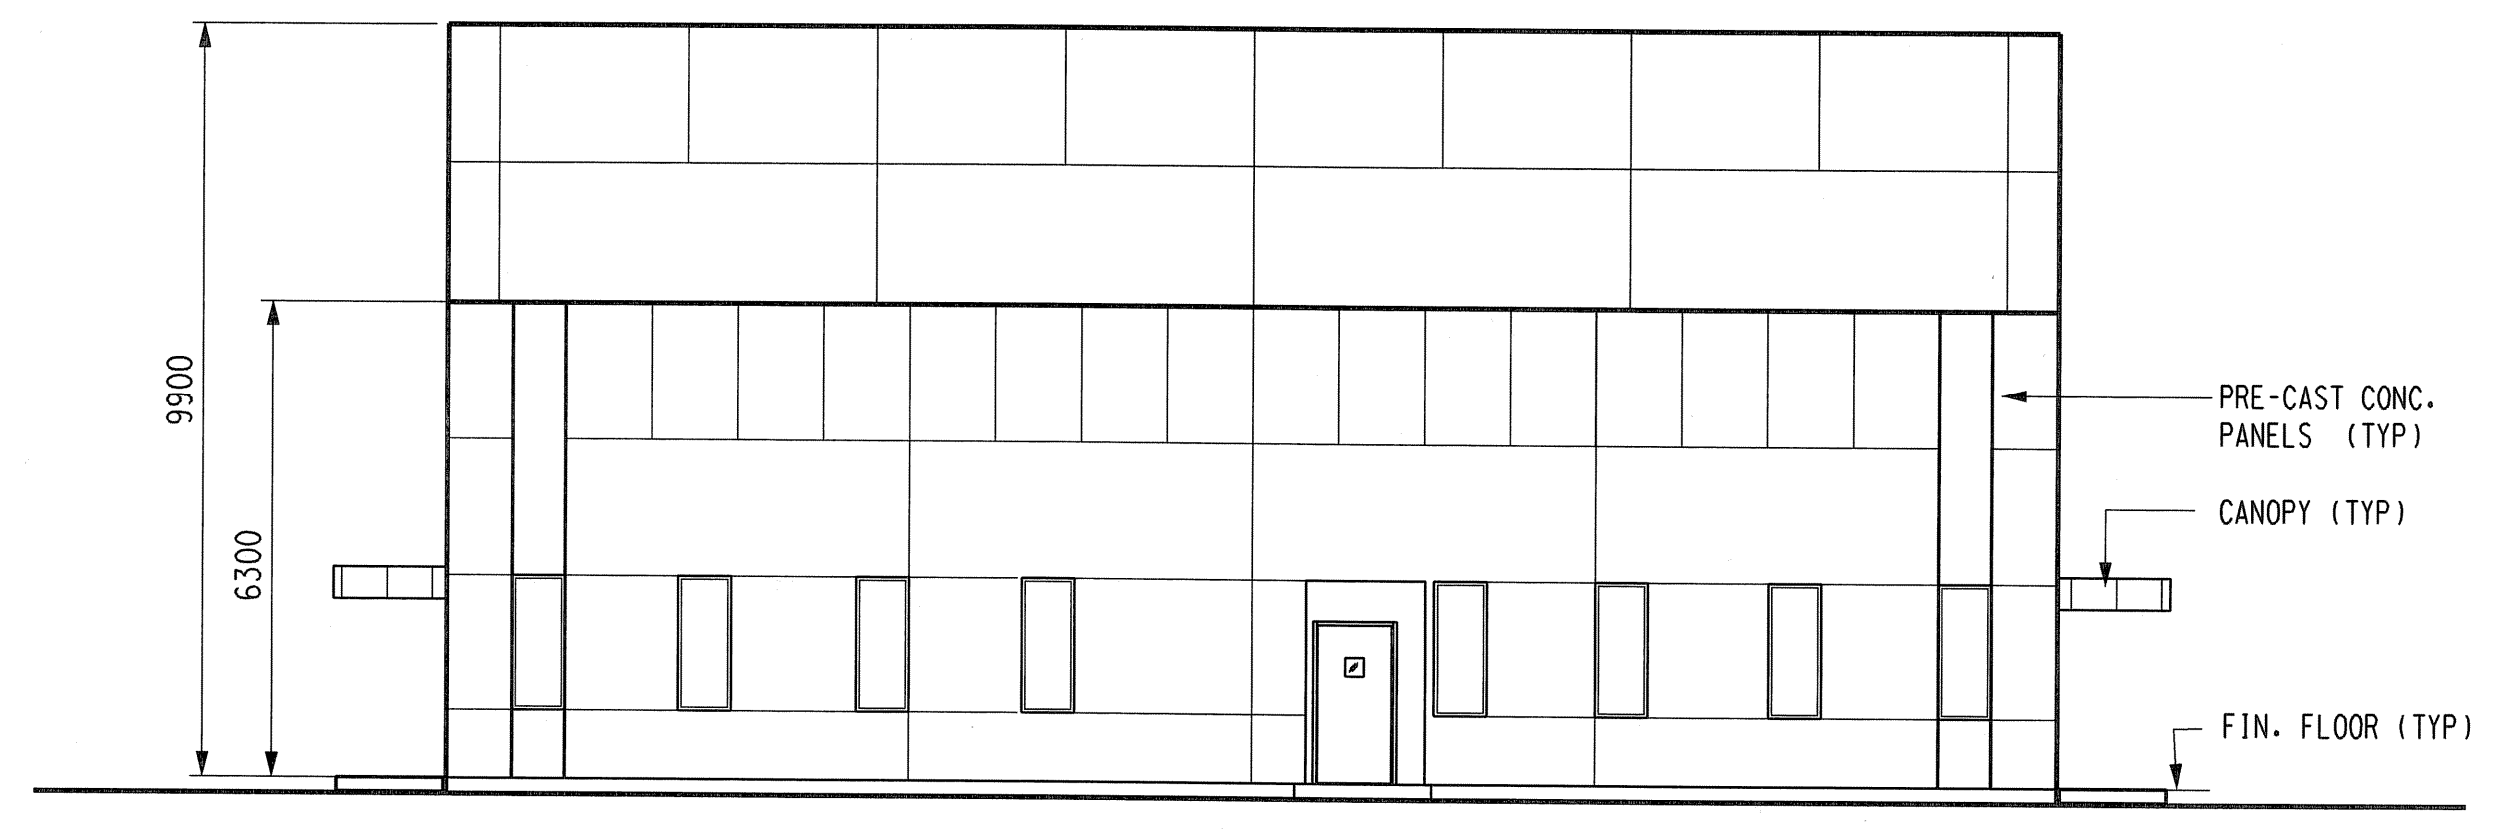

SOUTH ELEVATION



NOTES:

1. ALL THE DIMENSIONS ARE IN MILLIMETER UNLESS NOTED OTHERWISE.

△										
△										
△										
△										
△	ISSUED FOR APPROVAL									
NO.	DATE	REVISIONS		BY	CHK	DES	ENGR.	PRJ	APP	
Owner: GASSNOVA		CO2 KARSTO PROJECT								
Drawing No. 1012936-PB-C-PLN-0006		CONCEPTUAL ELEVATIONS CONTROL /WORKSHOP /STORE BUILDING								
Contractor: BECTEL POWER CORPORATION FREDERICK, MARYLAND		Sheet Size: 594 X 841 "A1" Scale: 1:100		JOB NO. 25474-000		DRAWING NO. A2-3190-00001		REV. 0		