



© Bechtel Corporation 2008. All rights reserved. Bechtel Confidential. This information may not be used, reproduced, or disclosed in any form without Bechtel's prior written permission. This document is prepared for the use of the client and is not to be relied upon by others or used in connection with any other project.

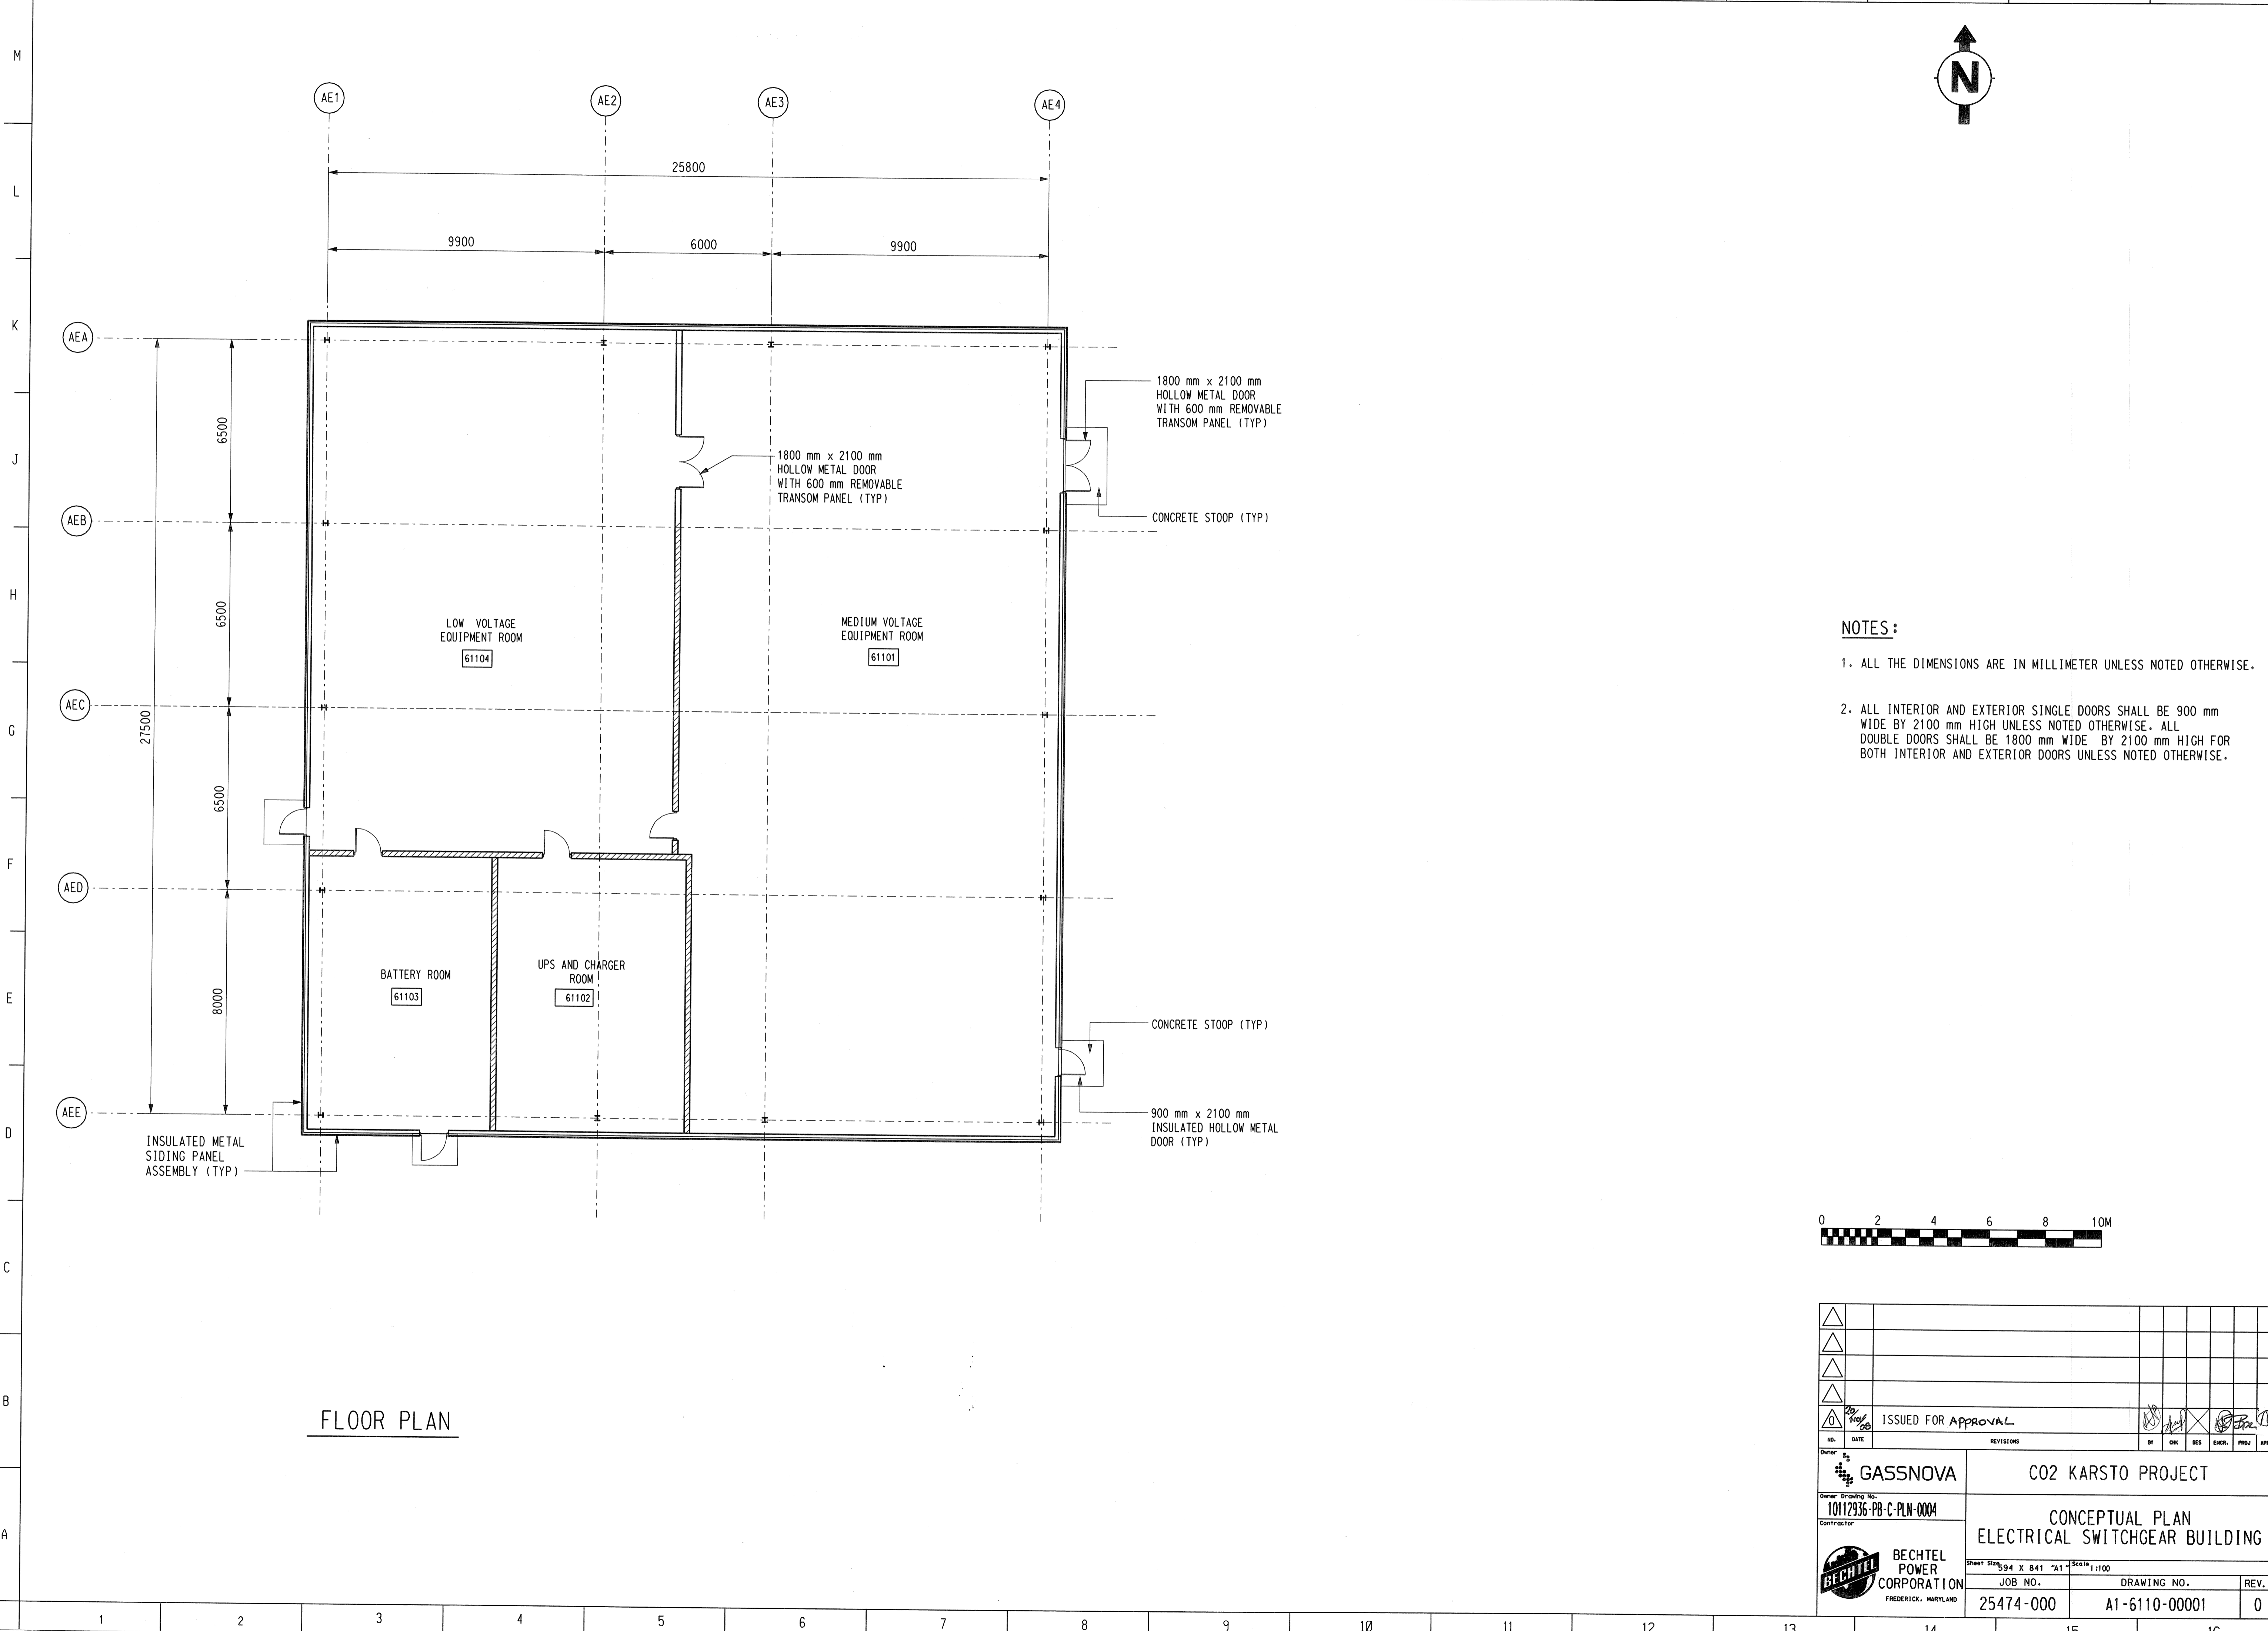

FLOOR PLAN

- NOTES:**
- ALL THE DIMENSIONS ARE IN MILLIMETER UNLESS NOTED OTHERWISE.
 - ALL INTERIOR AND EXTERIOR SINGLE DOORS SHALL BE 900 mm WIDE BY 2100 mm HIGH UNLESS NOTED OTHERWISE. ALL DOUBLE DOORS SHALL BE 1800 mm WIDE BY 2100 mm HIGH FOR BOTH INTERIOR AND EXTERIOR DOORS UNLESS NOTED OTHERWISE.

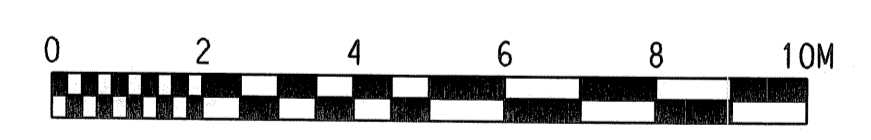

△																			
△																			
△																			
△																			
0	ISSUED FOR APPROVAL																		
DATE	REVISIONS																		
GASSNOVA CO2 KARSTO PROJECT																			
Owner Drawing No. 10112936-PB-C-PLN-0004																			
Contractor BECHTEL POWER CORPORATION FREDERICK, MARYLAND																			
Sheet Size: 94 X 841 "A1" Scale: 1:100																			
JOB NO. 25474-000		DRAWING NO. A1-6110-00001												REV. 0					