



**LANDSCAPE PLAN**

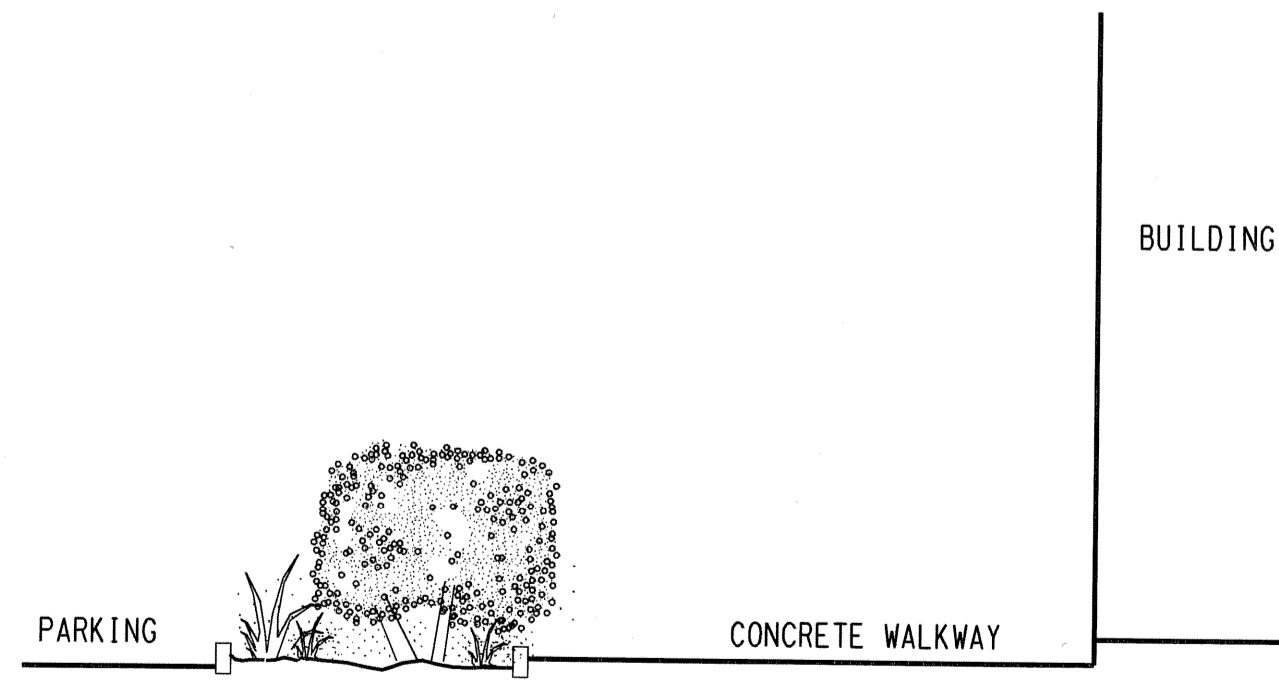

**TYPICAL SECTION**  
SCALE: NTS

**NOTES**  
1. ALL DIMENSIONS AND ALL LEVELS ARE IN METERS UNLESS NOTED OTHERWISE.

- LEGEND**
- EVERGREEN TREE OF DIFFERENT SPECIES ADAPTABLE TO REGION SPACED AT INTERVALS.
  - EVERGREEN SHRUB
  - ORNAMENTAL SHRUB
  - CONCRETE WALKWAY
  - GRASS
  - 1.000 METER CONTOUR
  - 0.500 METER CONTOUR

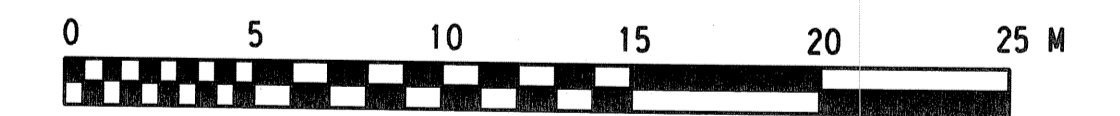

	REVISED TO INCLUDE ENTIRE CCC PLANT.								
	ISSUED FOR REVIEW.								
NO.	DATE	REVISIONS	BY	CHK	DES	ENGR.	PROJ.	APPR.	
GASSNOVA		CO2 KARSTO PROJECT							
10112936-PB-C-PLN-0001		LANDSCAPE PLAN							
BECHTEL POWER CORPORATION		DRAWING NO. AL-1000-00001							
FREDERICK, MARYLAND		JOB NO. 25474-000		DRAWING NO. AL-1000-00001				REV. 1	