


© Bechtel Corporation 2008. All rights reserved. Bechtel Confidential. Contains information that is confidential and proprietary to Bechtel and may not be used, reproduced, or disclosed in any format without Bechtel's prior written permission. This document is prepared exclusively for Gassnova in connection with the preparation of the FEED study for the CO2 Capture Facility at Kårstø, Norway, and is not to be relied upon by others or used in connection with any other project.

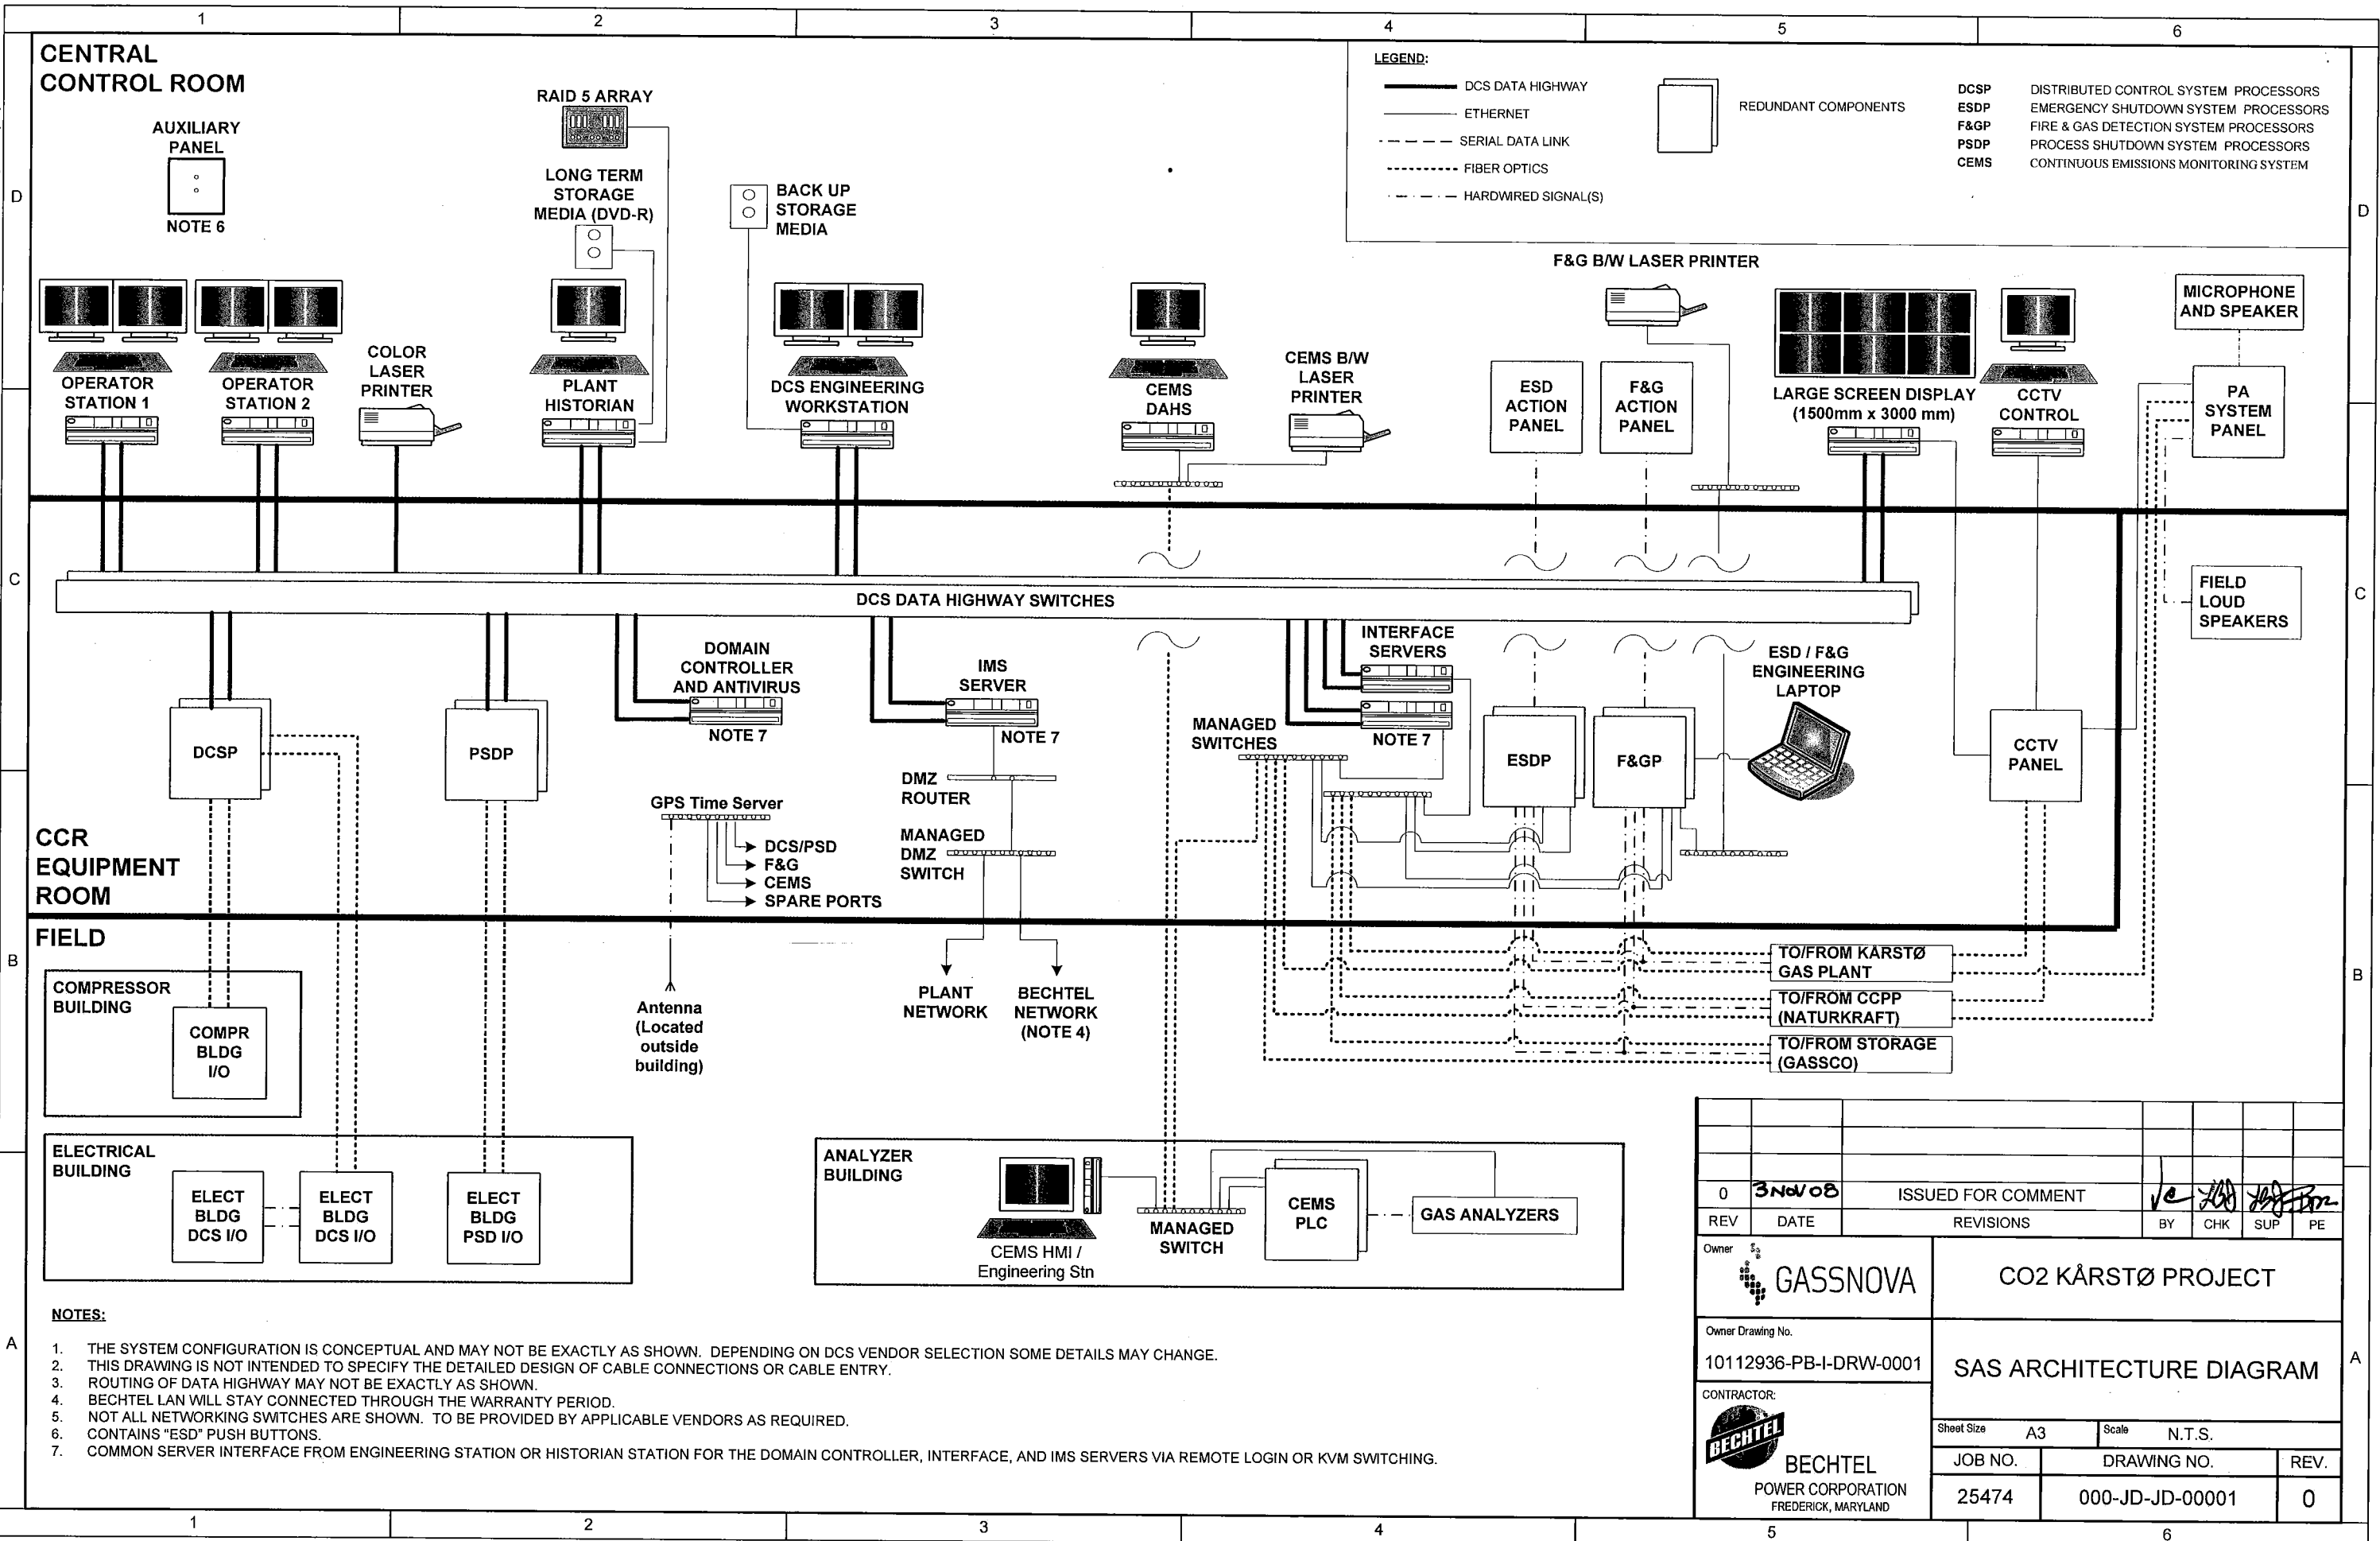

0	3 Nov 08	ISSUED FOR COMMENT				
REV	DATE	REVISIONS	BY	CHK	SUP	PE
Owner			GASSNOVA			
Owner Drawing No.			10112936-PB-I-DRW-0001			
CONTRACTOR:			 <b>BECHTEL</b> POWER CORPORATION FREDERICK, MARYLAND			
Project Name			CO2 KÅRSTØ PROJECT			
Drawing Title			SAS ARCHITECTURE DIAGRAM			
Sheet Size		A3	Scale		N.T.S.	
JOB NO.		25474	DRAWING NO.		000-JD-JD-00001	
			REV.		0	