



© Bechtel Corporation 2008. All rights reserved. Bechtel Confidential. Contains information that is confidential and proprietary to Bechtel and may not be used, reproduced, or disclosed in any format without Bechtel's prior written permission. This document is prepared for the use of the client and is not to be relied upon by others or used in connection with any other project.

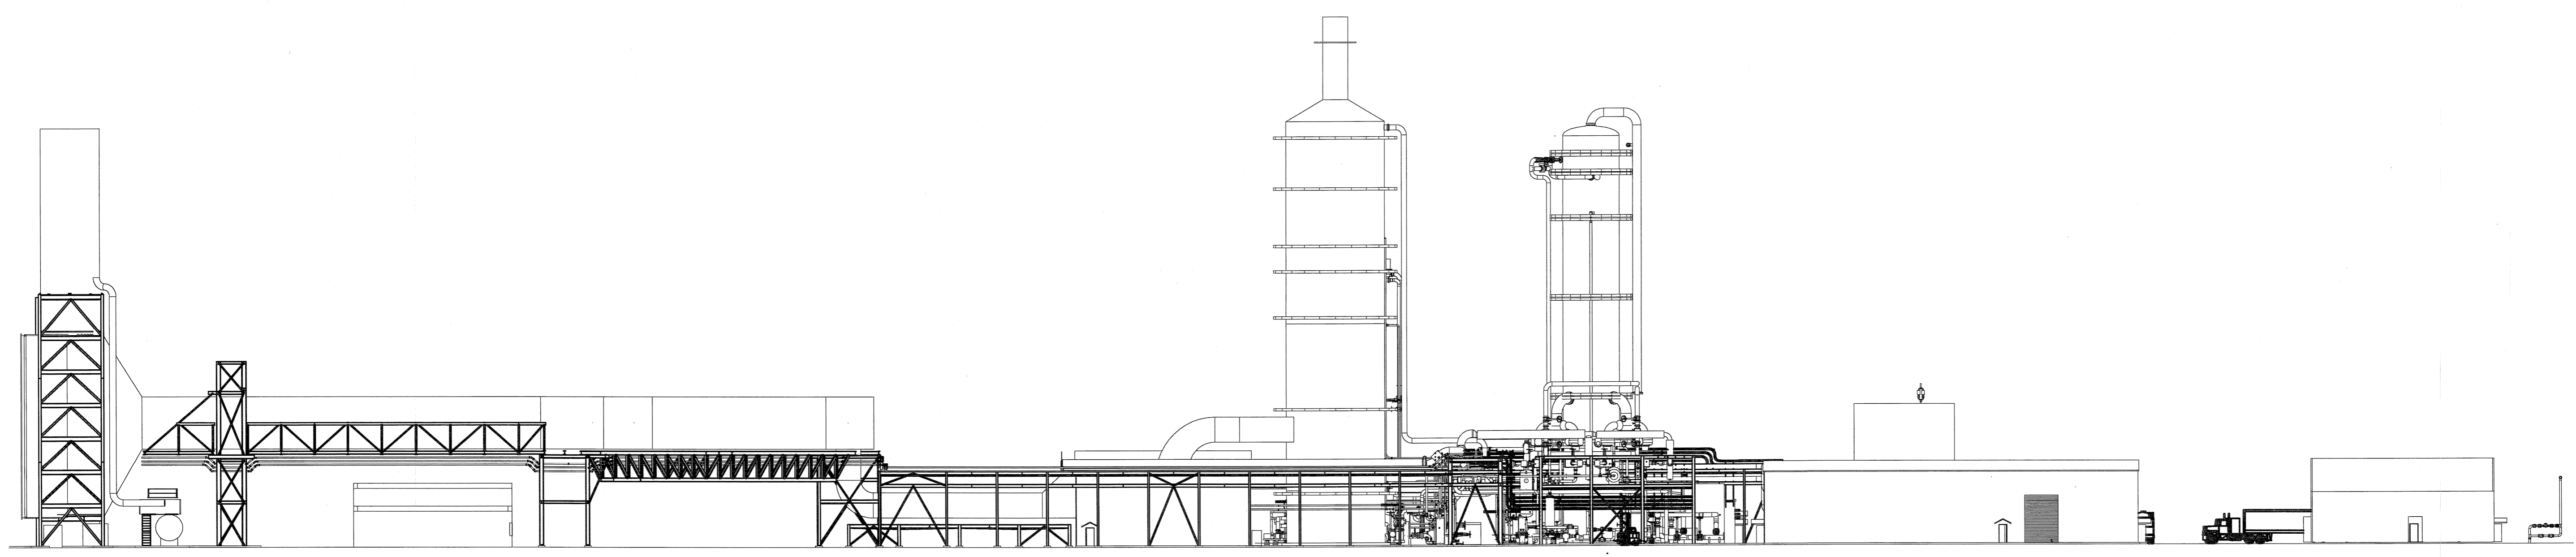

COMPOSITE MODEL ELEVATION  
LOOKING NORTH AT ENTIRE FACILITY

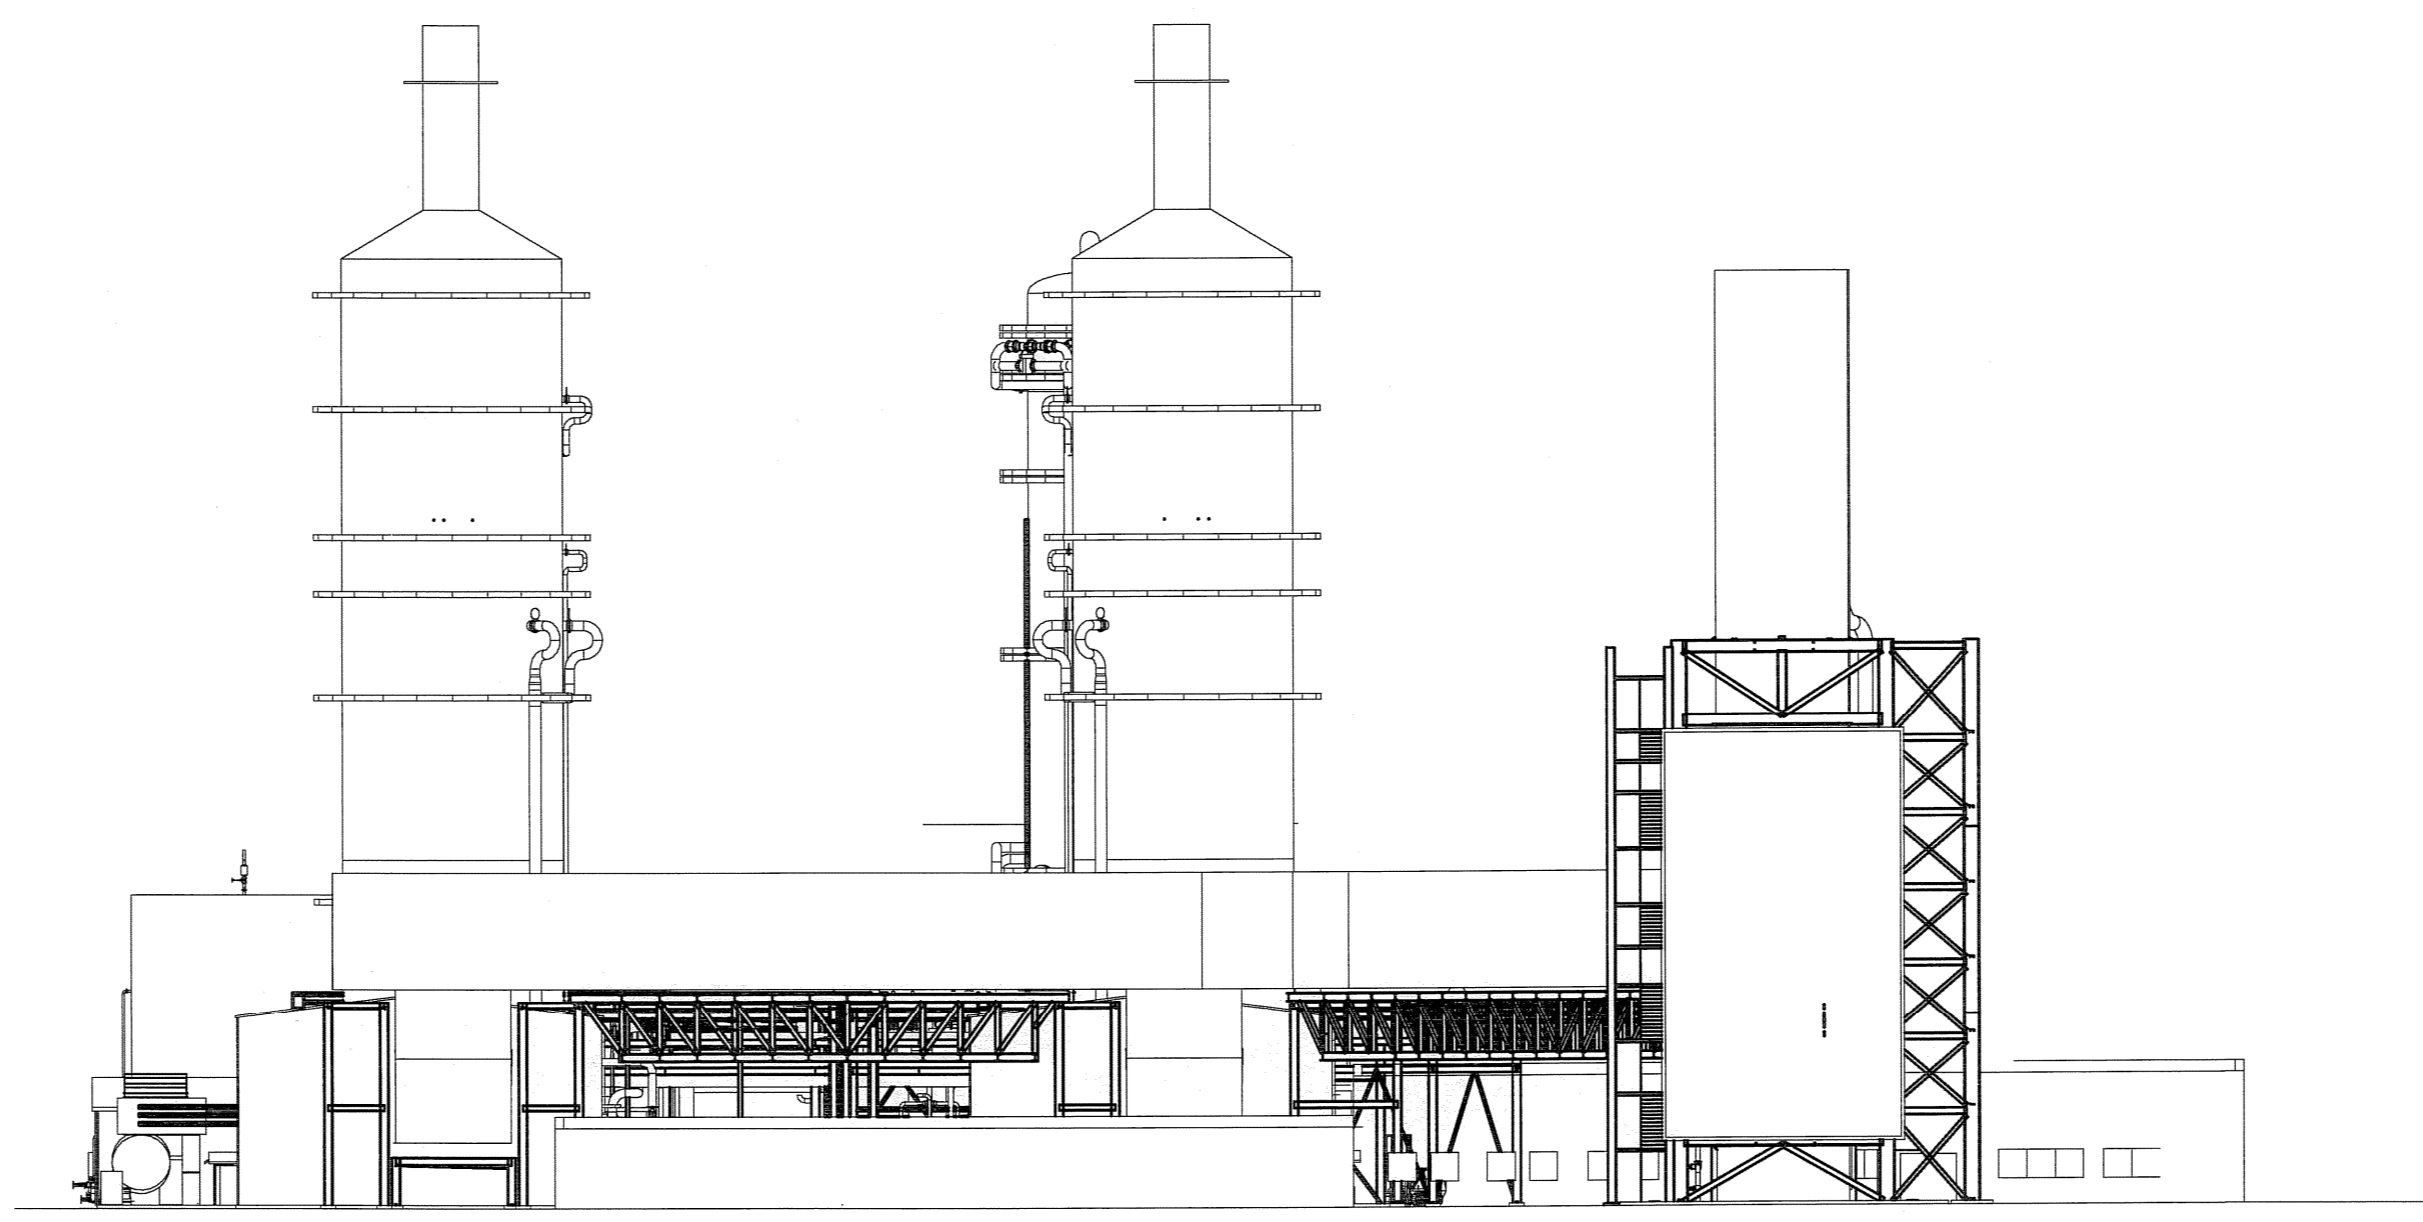

COMPOSITE MODEL END VIEW  
LOOKING EAST FROM NATURKRAFT FACILITY

		ISSUED FOR APPROVAL			
NO.	DATE	REVISIONS		BY	CHK
Owner <b>GASSNOVA</b>		<b>CO2 KARSTO PROJECT</b>			
Owner Drawing No. 10112936-PB-G-DRAW-0005		3D MODEL COMPOSITE EXTRACTION END VIEW AND ELEVATION			
Contractor <b>BECHTEL POWER CORPORATION</b> FREDERICK, MARYLAND		Sheet Size 594x841 "A1"	Scale 1/4"=1'-0"	DRAWING NO.	REV.
		JOB NO. 25474	DRAWING NO. P4-0010-00009	REV. 0	