

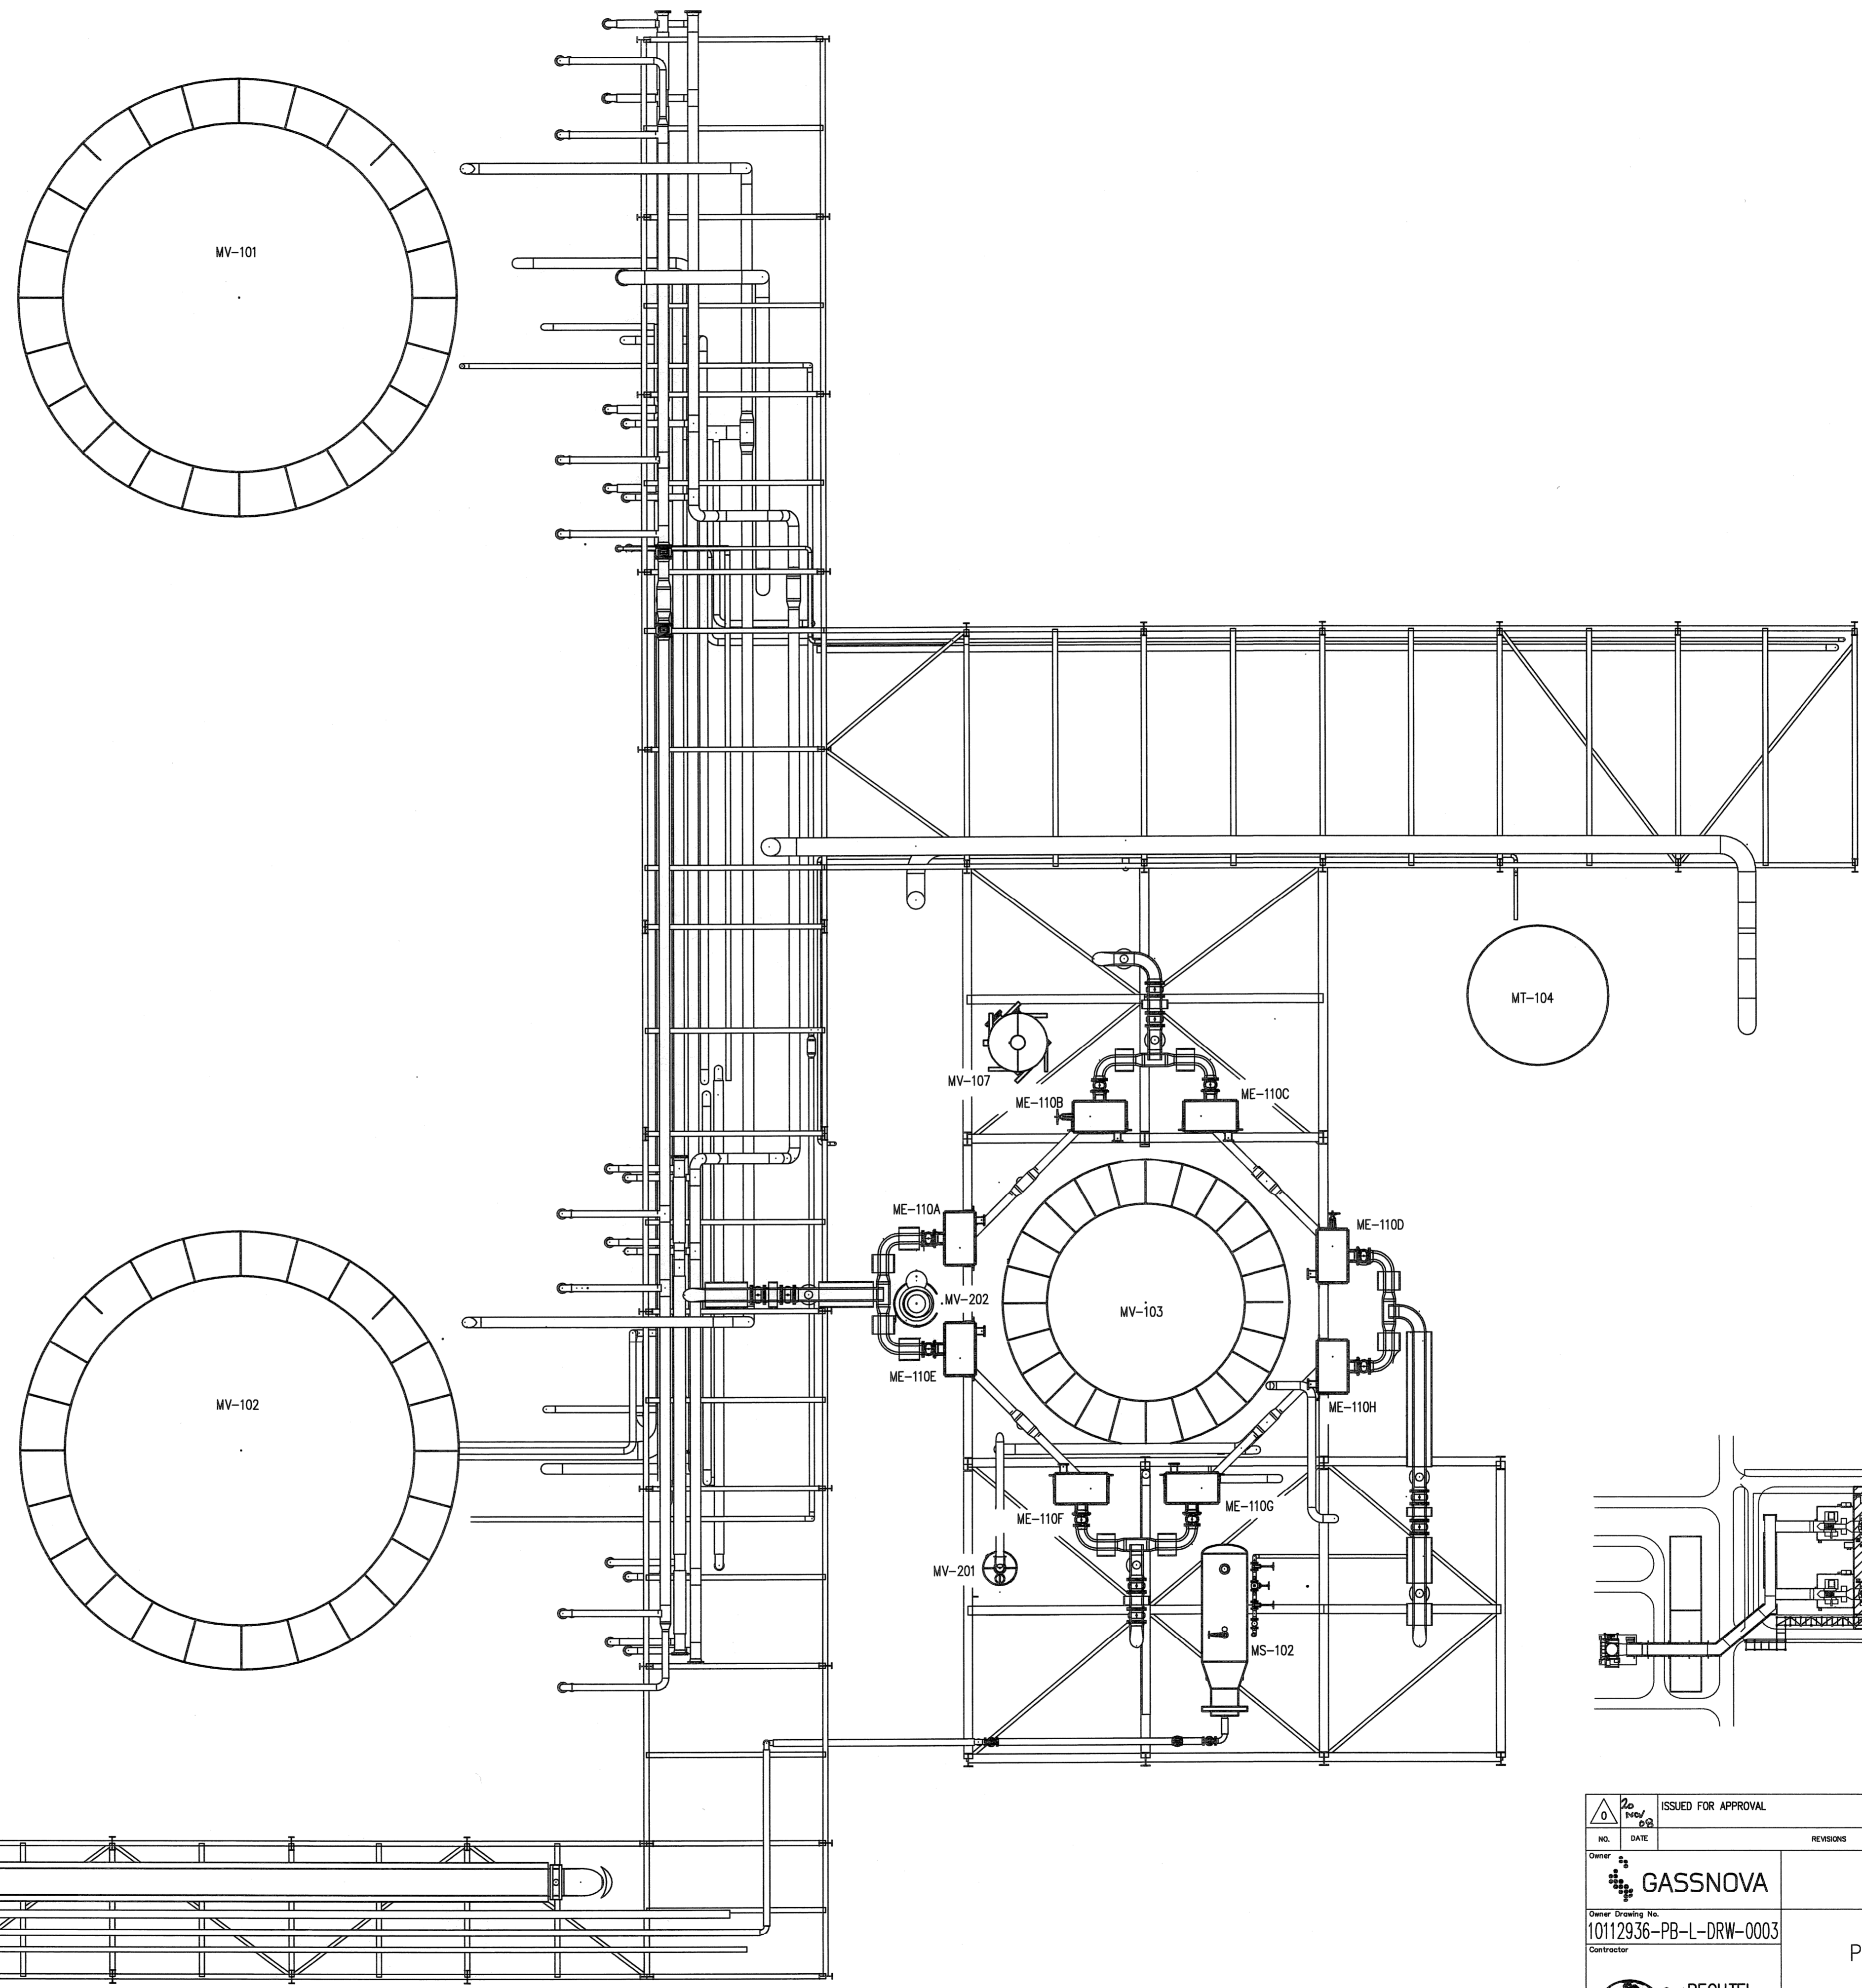



©Bechtel Corporation 2006. All rights reserved. Bechtel, Confidential, contains information that is confidential and proprietary to Bechtel and may not be used, reproduced, or disclosed in any format without Bechtel's prior written permission. This document is prepared exclusively for Gassnova in connection with the preparation of the FEED study for the CO2 Capture Facility at Karsto, Norway, and is not to be relied upon by others or used in connection with any other project.

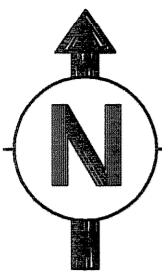

PIPING
 FROM WEST NATUREKRAFT
 INTERFACE AREA

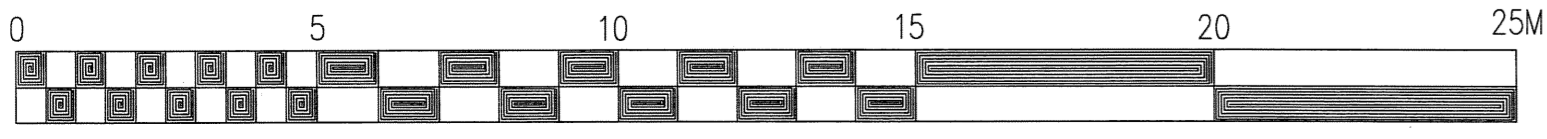

PLAN VIEW @ EL. +16.95M

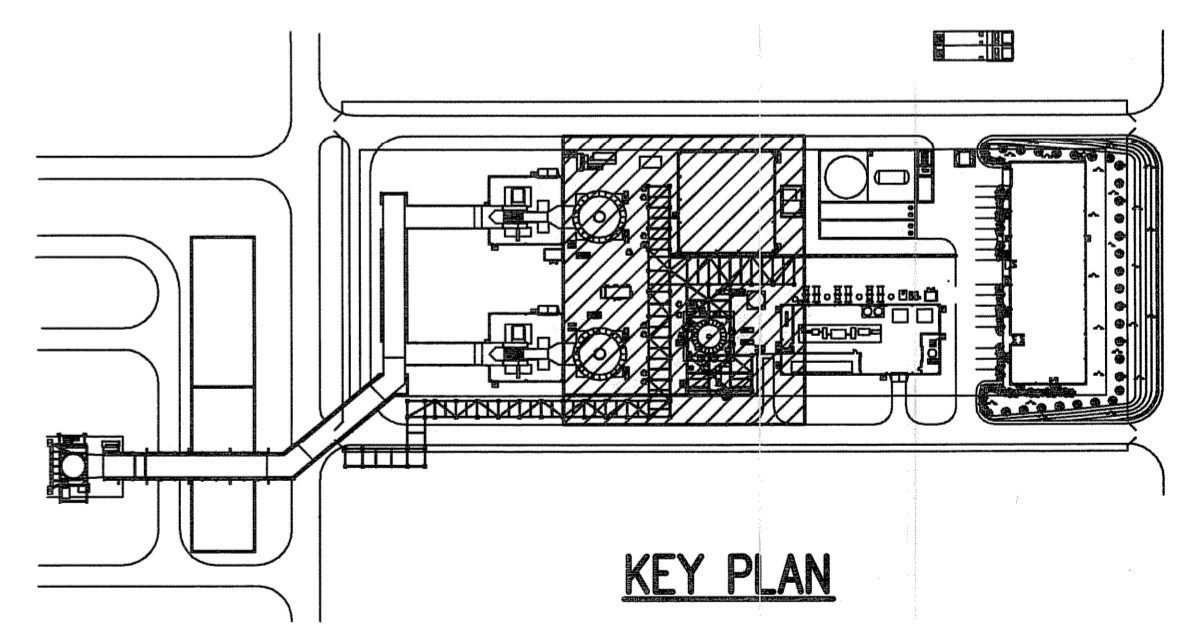

KEY PLAN

ISSUED FOR APPROVAL		KLU 	
NO.	DATE	REVISIONS	BY
Owner	GASSNOVA		
Contractor	BECHTEL POWER CORPORATION FREDERICK, MARYLAND		
JOB NO. 10112936-PB-L-DRAW-0003		DRAWING NO. P4-0010-00003	
REV. 0		Scale: 1:125	

1 2 3 4 5 6 7 8 9 10 11 12 13 14 15 16

1 2 3 4 5 6 7 8 9 10 11 12 13 14 15 16

M
L
K
J
H
G
F
E
D
C
B
A

M
L
K
J
H
G
F
E
D
C
B
A