

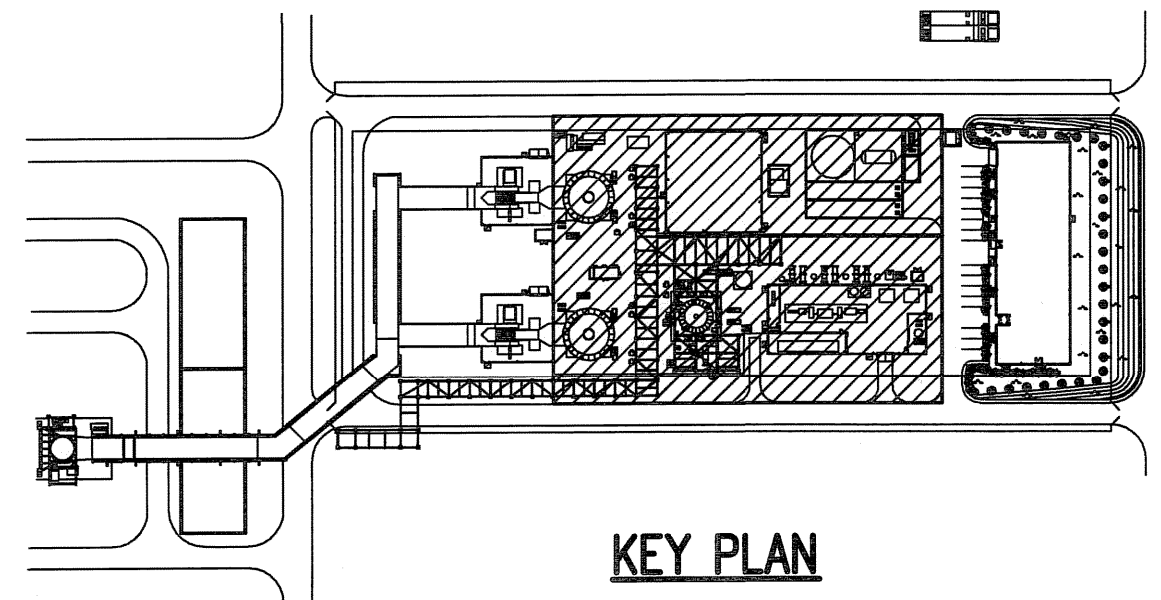
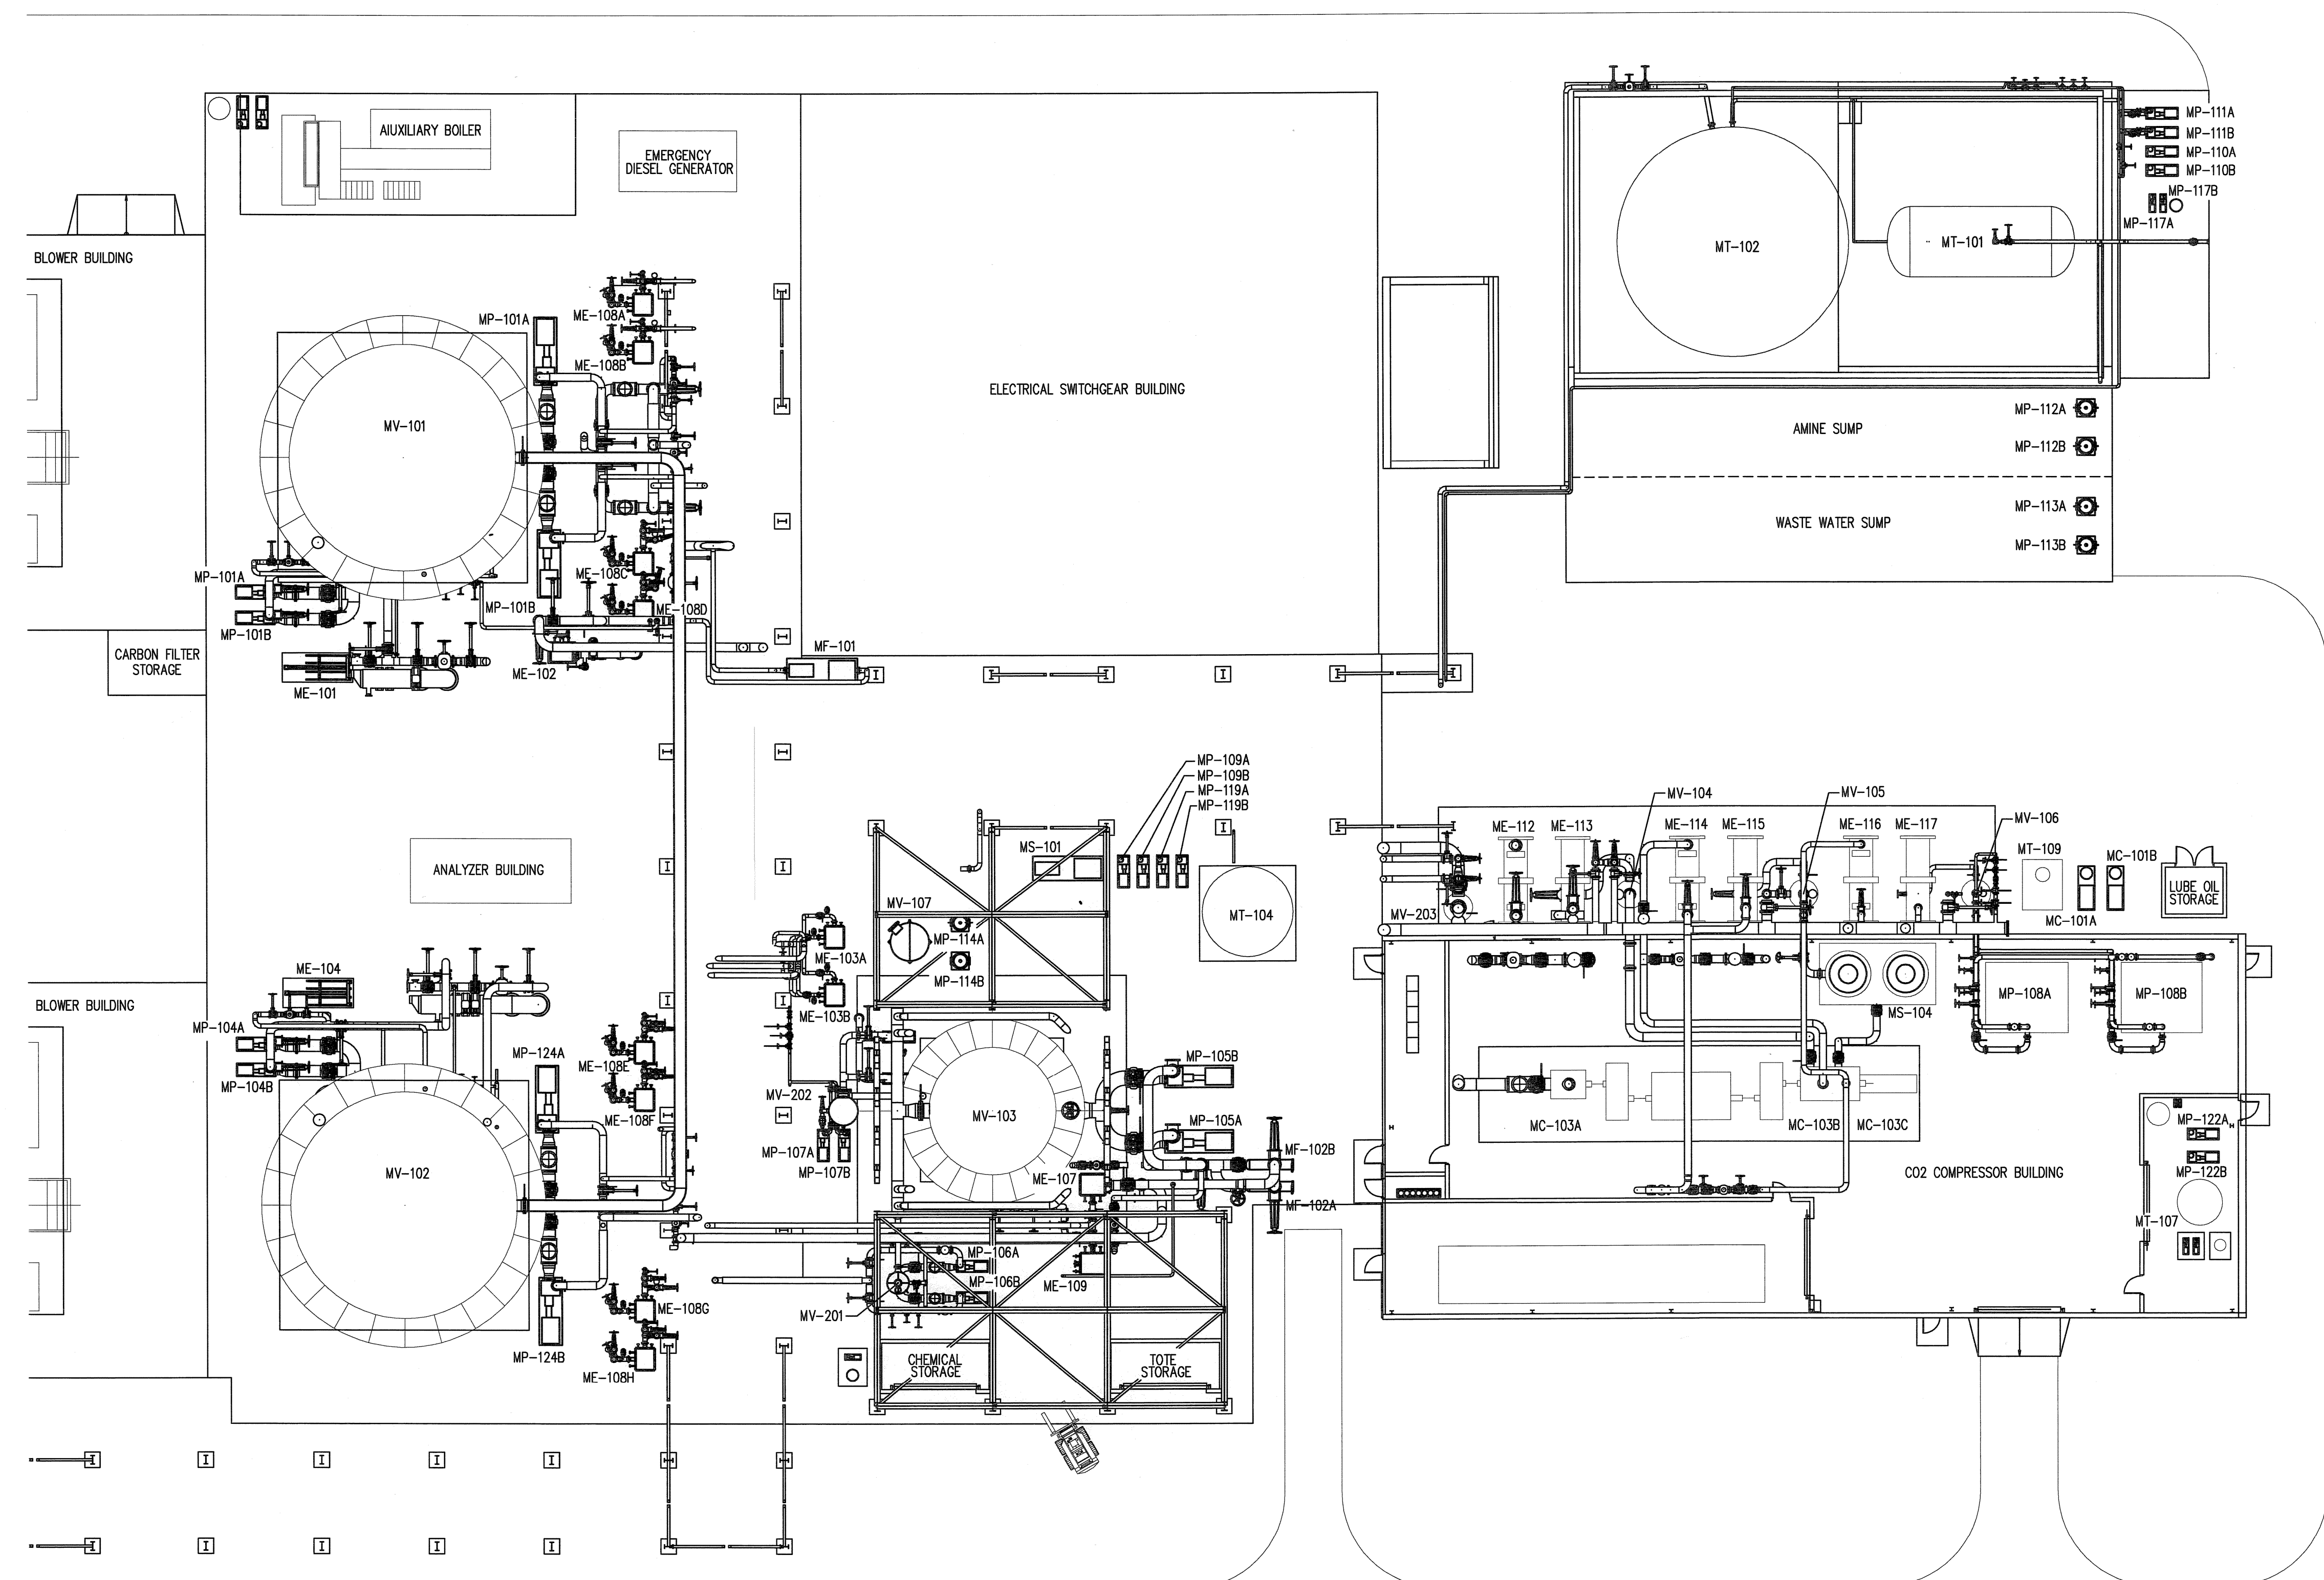


© Bechtel Corporation, 2006. All rights reserved. Bechtel, Confidential, contains information that is confidential and proprietary to Bechtel and may not be used, reproduced, or disclosed in any format without Bechtel's prior written permission. This document is prepared exclusively for Gassnova in connection with the preparation of the FEED study for the CO2 Capture Facility at Karsto, Norway, and is not to be relied upon by others or used in connection with any other project.

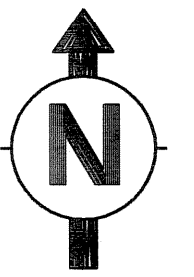

KEY PLAN

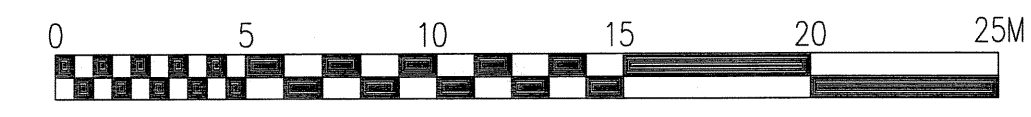

ISSUED FOR APPROVAL		KLI		BY		CHK		DES		ENR.		PROJ		APPR	
NO.	DATE	REVISIONS													
GASSNOVA		CO2 KARSTO PROJECT													
10112936-PB-L-DRW-0002		PIPING ARRANGEMENT PLAN VIEW @ GRADE (EL. +7.0M)													
BECHTEL POWER CORPORATION		Sheet Size 594x841 "A1"		Scale: 1:200		JOB NO.		DRAWING NO.		REV.					
FREDERICK, MARYLAND		25474		P4-0010-00002		0									