


© Bechtel Corporation, 2006. All rights reserved. Bechtel, Confidential, contains information that is confidential and proprietary to Bechtel and may not be used, reproduced, or disclosed in any format without Bechtel's prior written permission. This document is prepared exclusively for Gassnova in connection with the preparation of the FLED study for the CO2 Capture facility at Karsto, Norway, and is not to be relied upon by others or used in connection with any other project.

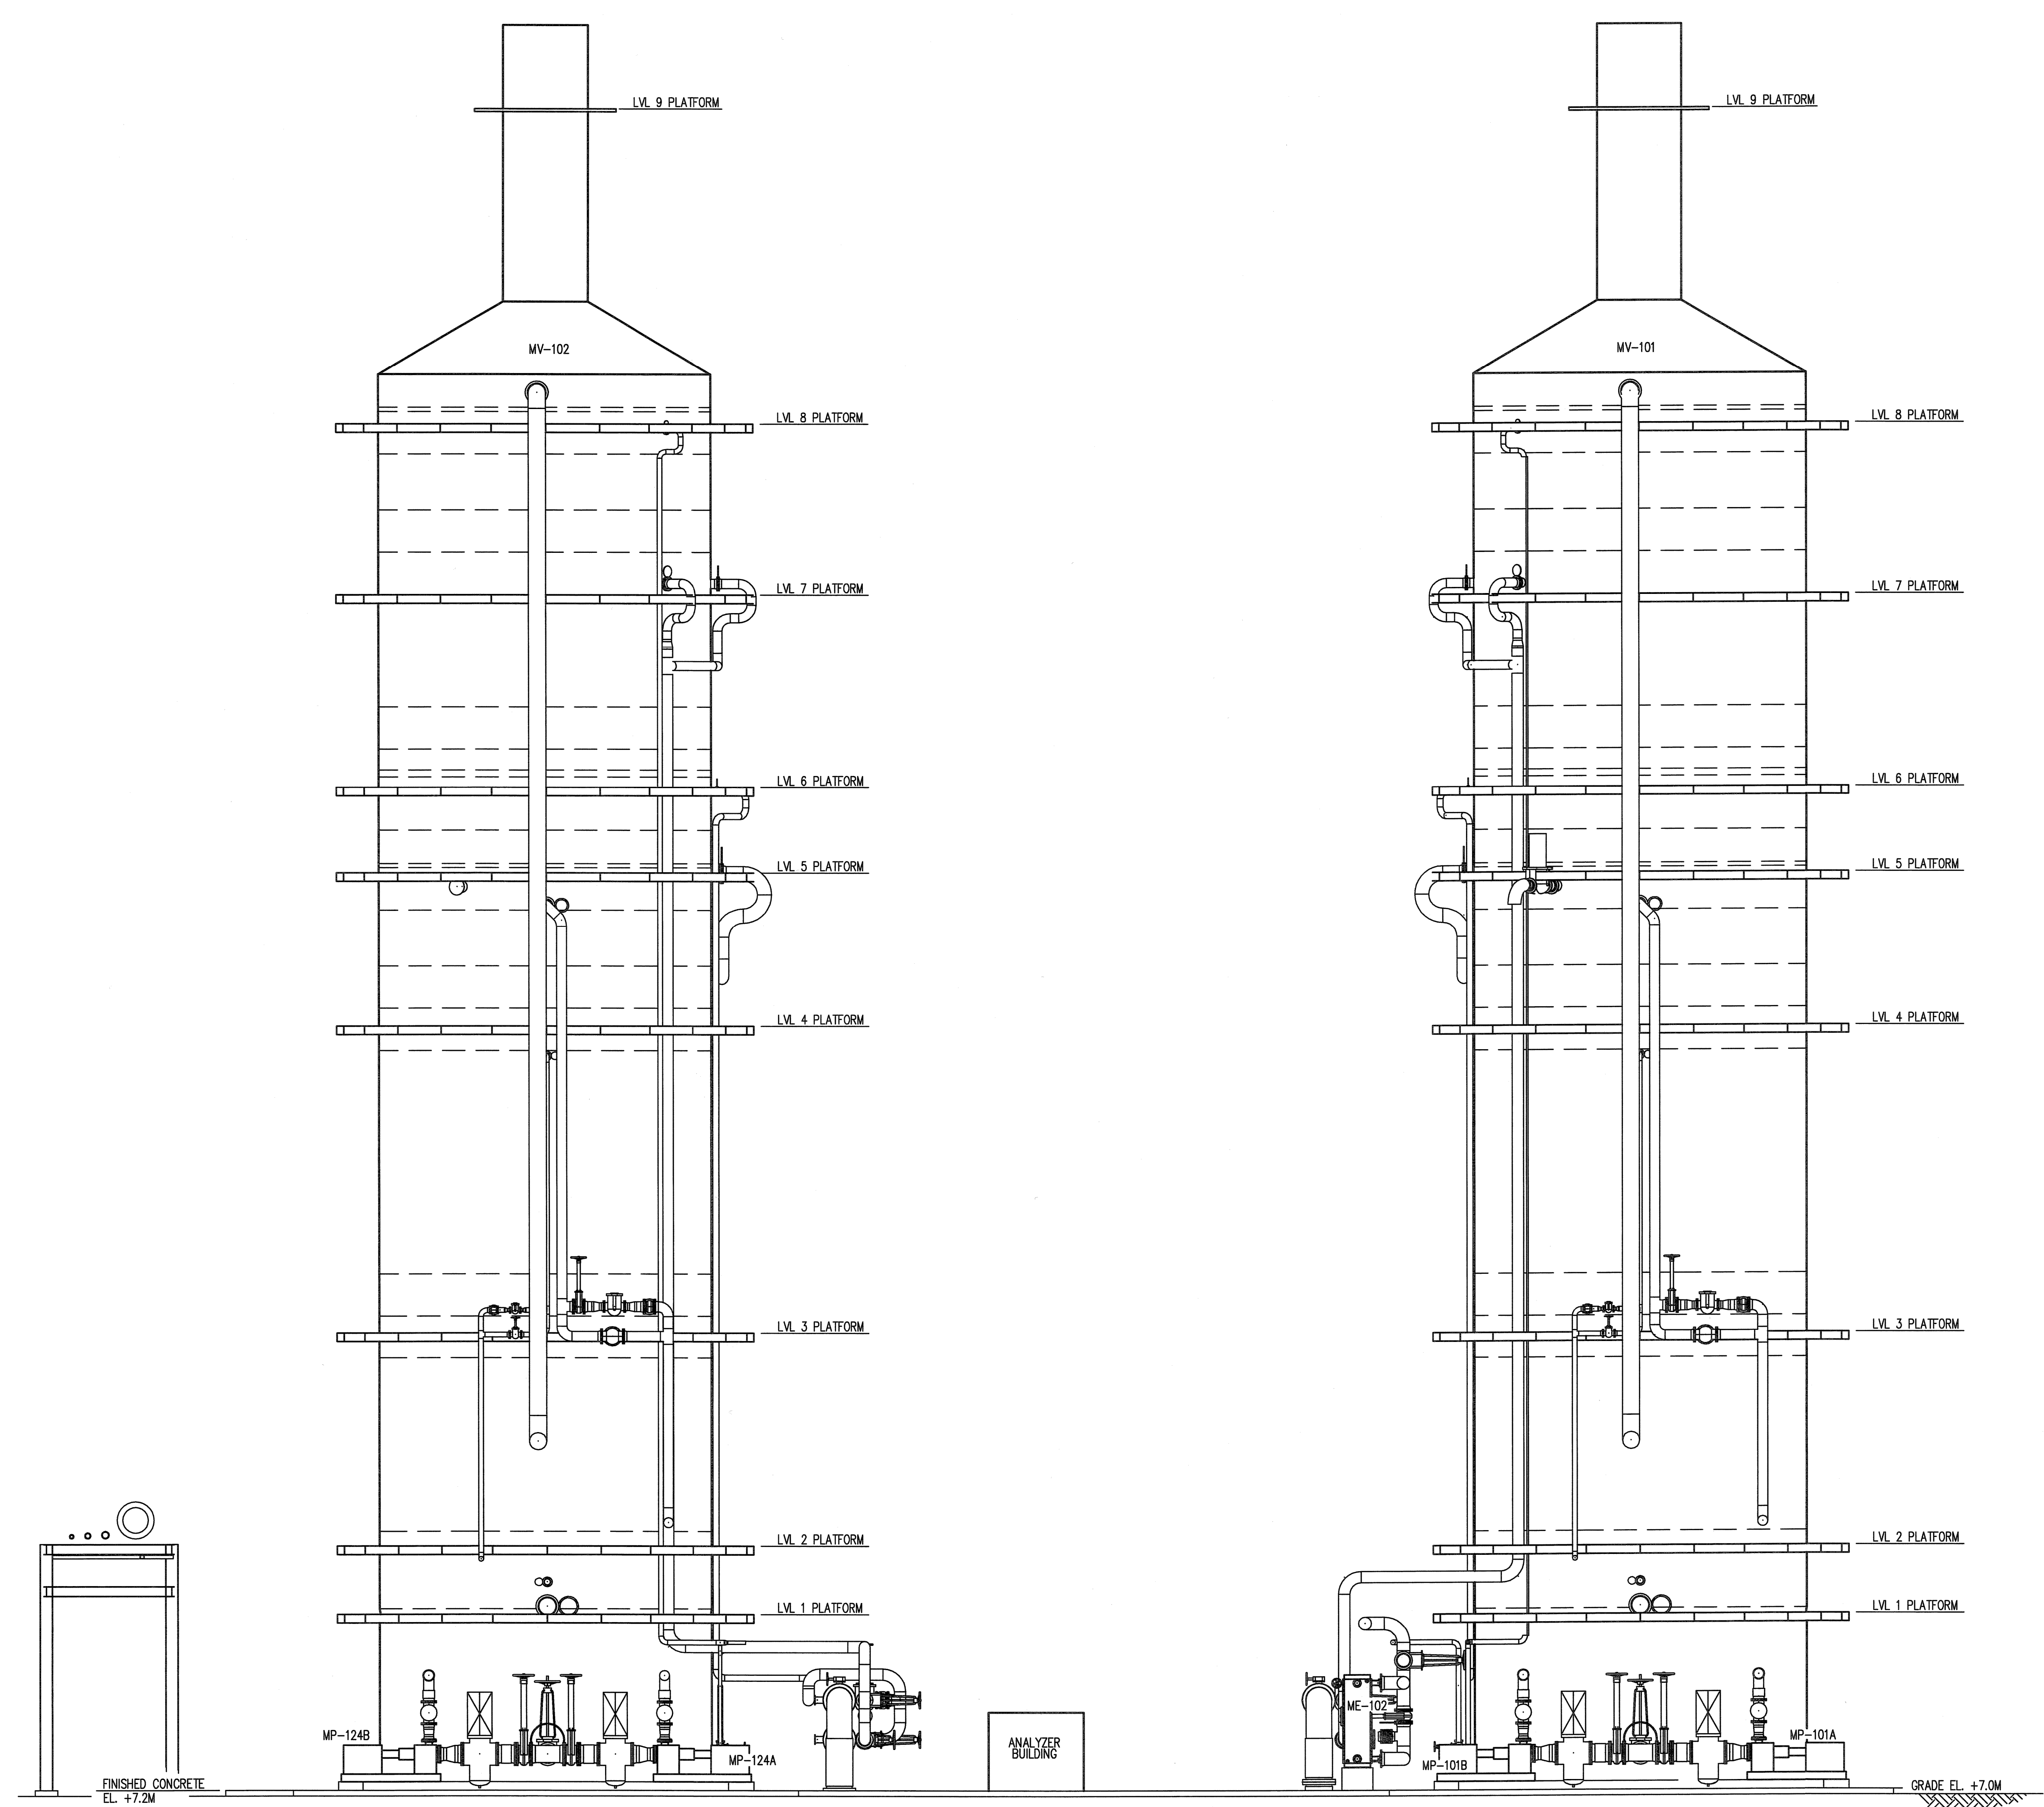

SECTION 7
 25474-000-P4-0010-00001

ISSUED FOR APPROVAL		KJL	[Signature]	[Signature]
NO.	DATE	REVISIONS	BY	CHK
		CO2 KARSTO PROJECT		
Owner Drawing No. 10112936-PB-L-DRW-0008		PIPING ARRANGEMENT SECTIONS AND ELEVATIONS		
		Sheet Size 594x841 "A1" Scale: 1:125		
JOB NO. 25474	DRAWING NO. P4-0010-00008	REV. 0		