


©Bechtel Corporation 2008. All rights reserved. Bechtel Confidential. Contains information that is confidential and proprietary to Bechtel and may not be used, reproduced or disclosed in any format without Bechtel's prior written permission. This document is prepared exclusively for Gassnova in connection with the preparation of the FEED study for the CO2 Capture Facility at Karsto, Norway, and is not to be relied upon by others or used in connection with any other project.

V-104
 CO2 COMPRESSOR 1ST STAGE
 INTERSTAGE KNOCK-OUT DRUM

- NOTES:
1. FOR STANDARD SYMBOLS, DETAILS AND LEGENDS SEE DRAWINGS M6J-YA-00001 THROUGH M6J-YA-00005.
 2. ALL LINES, VALVES, EQUIPMENT, AND INSTRUMENT NUMBERS ARE PREFIXED WITH "QG", UNLESS NOTED OTHERWISE.
 3. ALL VENTS, DRAINS AND INSTRUMENTATION ROOT VALVES ARE 1", UNLESS OTHERWISE NOTED.
 4. 2oo3 LEVEL TRANSMITTERS HH WILL TRIP COMPRESSORS AND LL WILL CLOSE LV 0746.
 5. EQUIPMENT, INSTRUMENTS AND PIPING ASSUMED TO BE INSIDE HEATED BUILDING.

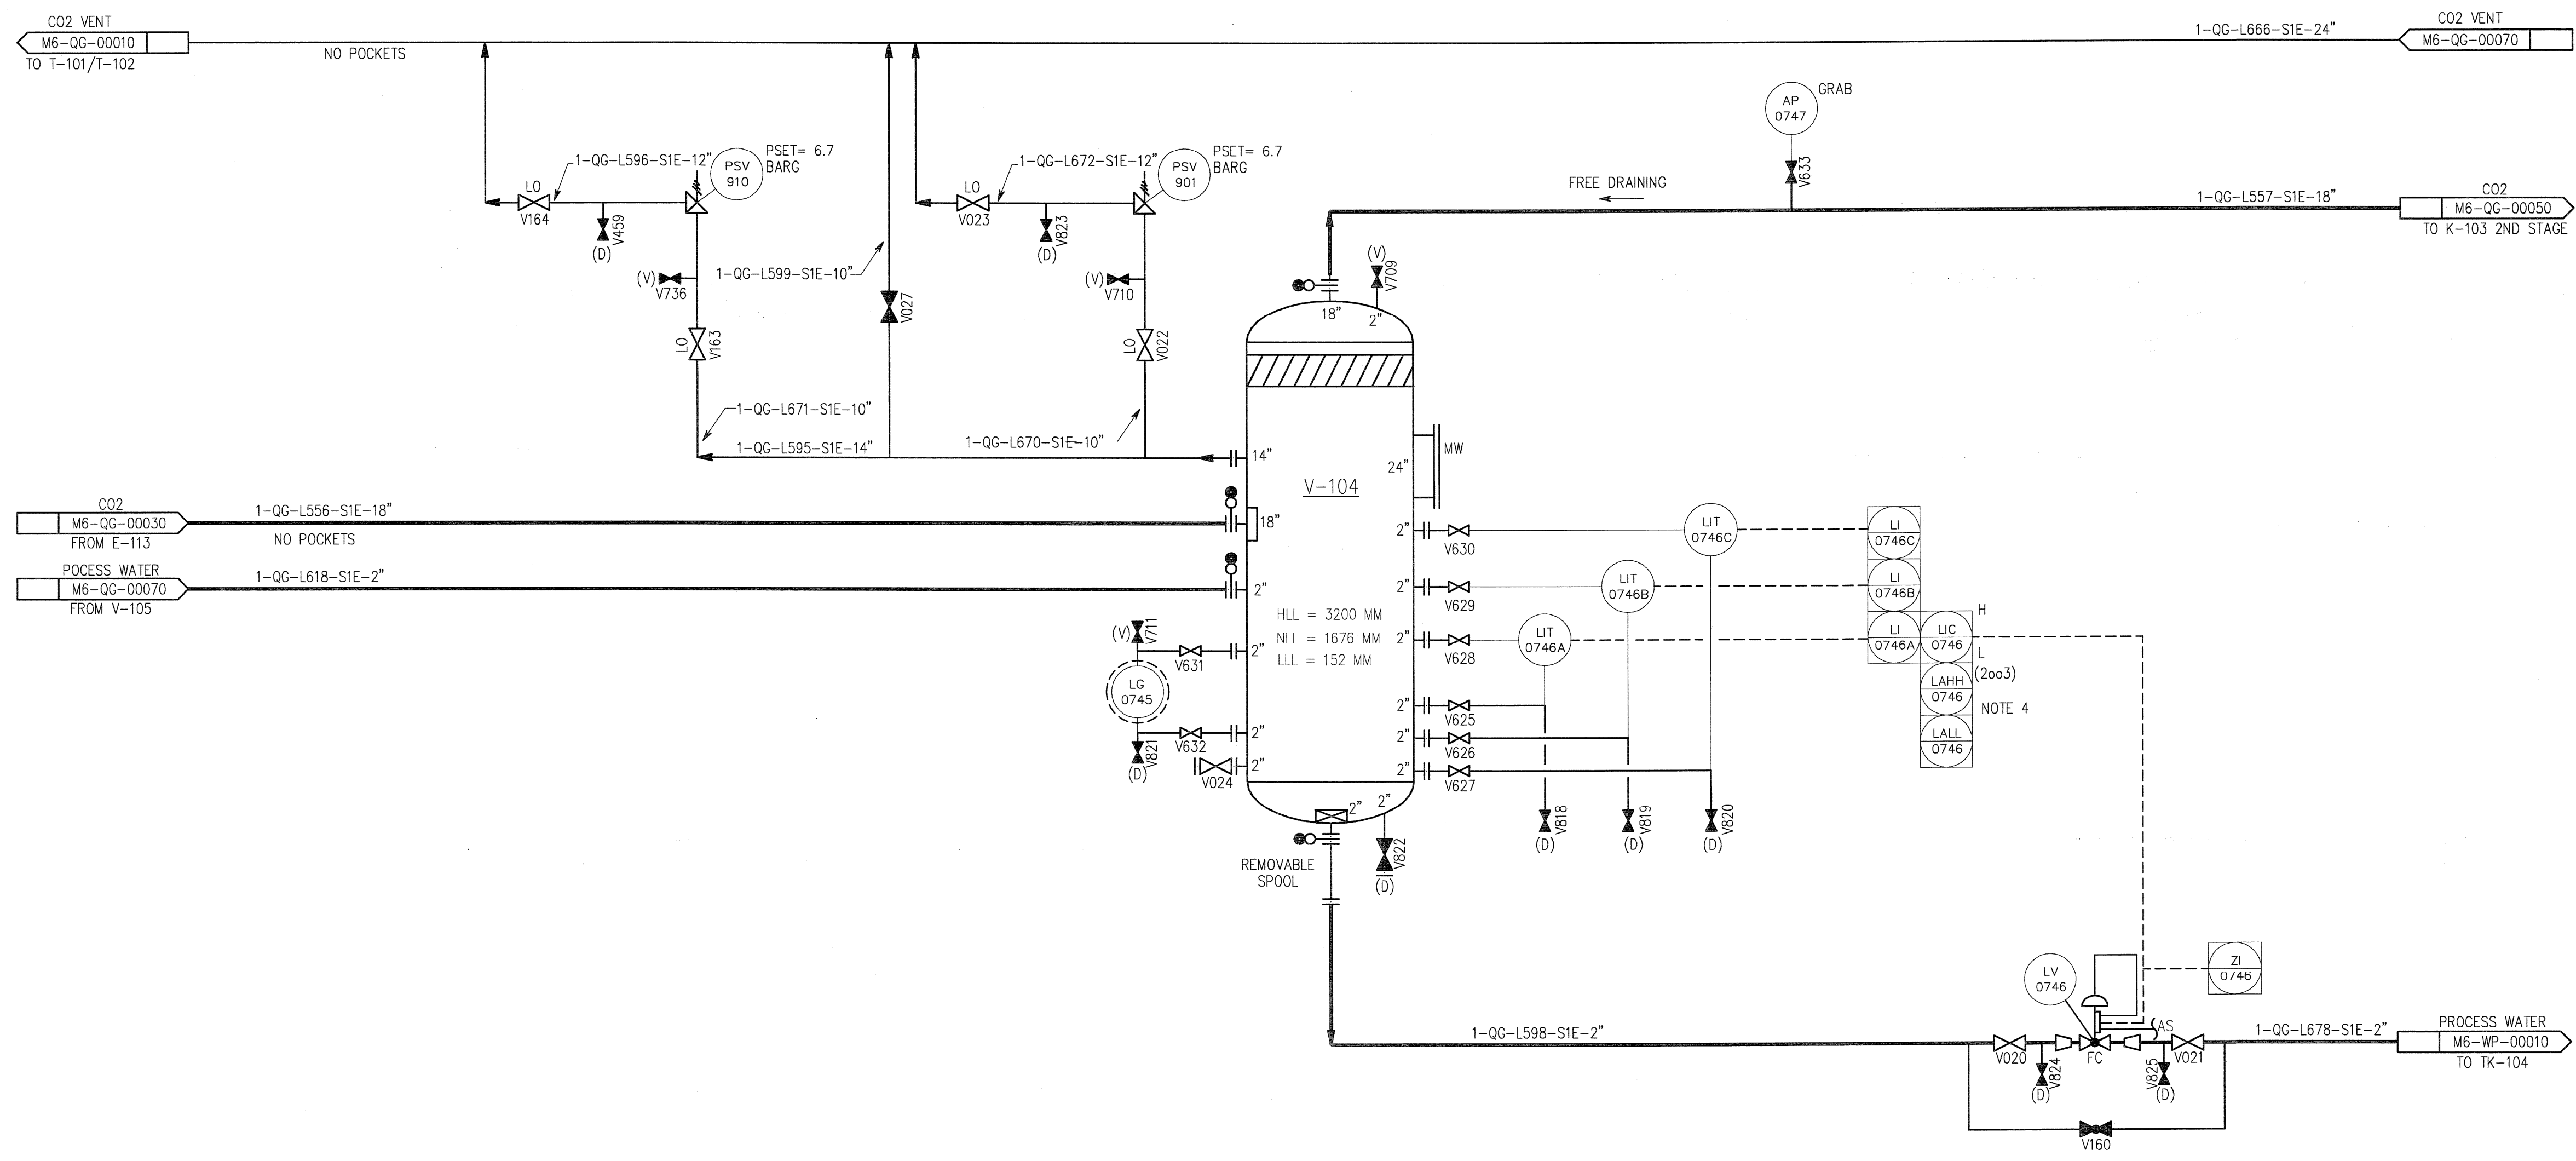

HOLDS:
 1. CONTROL VALVE (C/V) AND PRESSURE SAFETY VALVE (PSV) SIZES.

ISSUED FOR APPROVAL		PJ	UP	-	RS	BY	CHK	DES	ENGR	PROJ	APPR		
NO.	DATE	REVISIONS											
Owner		GASSNOVA											
Owner Drawing No.		10112936-PB-P-PID-0035											
Contractor		BECHTEL POWER CORPORATION											
Project		CO2 KARSTO PROJECT											
Drawing Title		PIPING & INSTRUMENT DIAGRAM CO2 COMPRESSOR 1ST STAGE INTERSTAGE KNOCK-OUT DRUM											
Sheet Size		594x841 "A1"		Scale								N.T.S.	
Job No.		25474		Drawing No.		000-M6-QG-00040		Rev.		0			