


©Bechtel Corporation 2008. All rights reserved. Bechtel, Confidential. Contains information that is confidential and proprietary to Bechtel and may not be used, reproduced, or disclosed in any form without the prior written permission of Bechtel. This document is prepared for the CO2 capture facility at Karsto, Norway, and is not to be relied upon by others or used in connection with any other project.

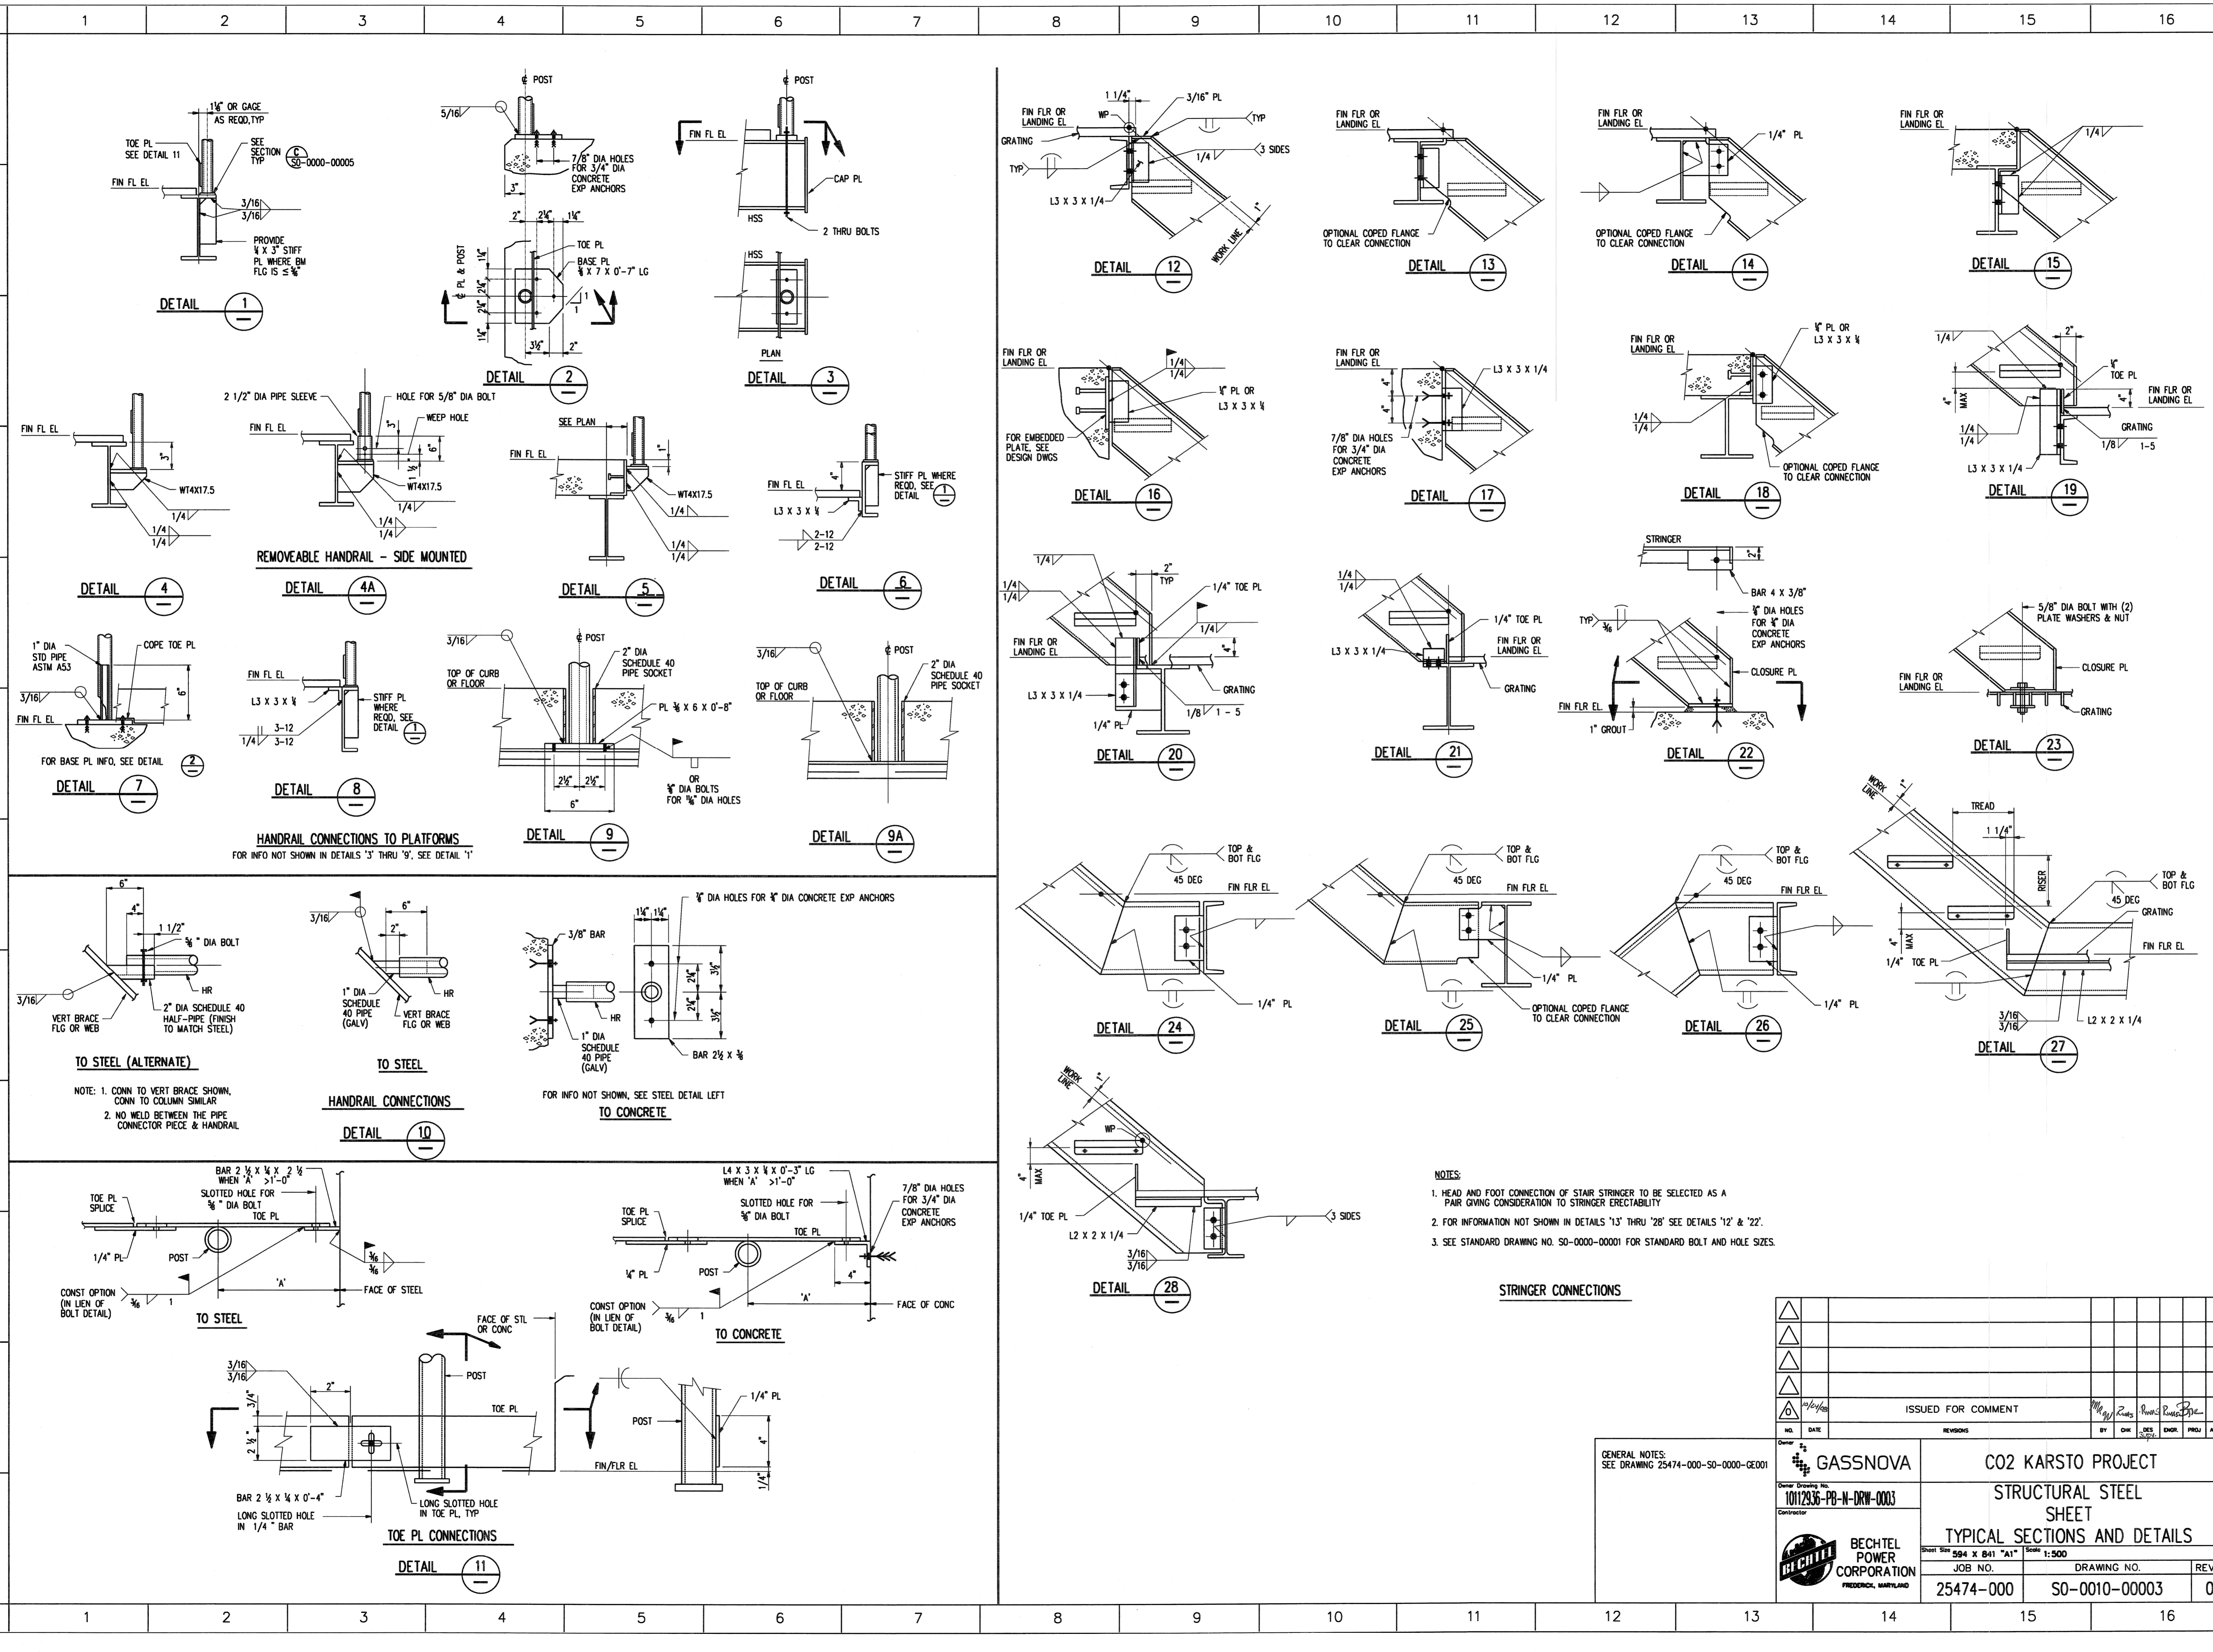

- NOTES:**
1. HEAD AND FOOT CONNECTION OF STAIR STRINGER TO BE SELECTED AS A PAIR GIVING CONSIDERATION TO STRINGER ERECTABILITY
 2. FOR INFORMATION NOT SHOWN IN DETAILS '13' THRU '28' SEE DETAILS '12' & '22'.
 3. SEE STANDARD DRAWING NO. SO-0000-00001 FOR STANDARD BOLT AND HOLE SIZES.

STRINGER CONNECTIONS

GENERAL NOTES:
SEE DRAWING 25474-000-SO-0000-GE001

ISSUED FOR COMMENT		BY: [Signature]	
NO.	DATE	REVISIONS	BY: [Signature]
OWNER: GASSNOVA		PROJECT: CO2 KARSTO PROJECT	
JOB NO.: 10112936-PB-N-DRW-0003		SHEET: STRUCTURAL STEEL SHEET	
DRAWING NO.: 25474-000		REV.: 0	
DRAWING NO.: SO-0010-00003		REV.: 0	